
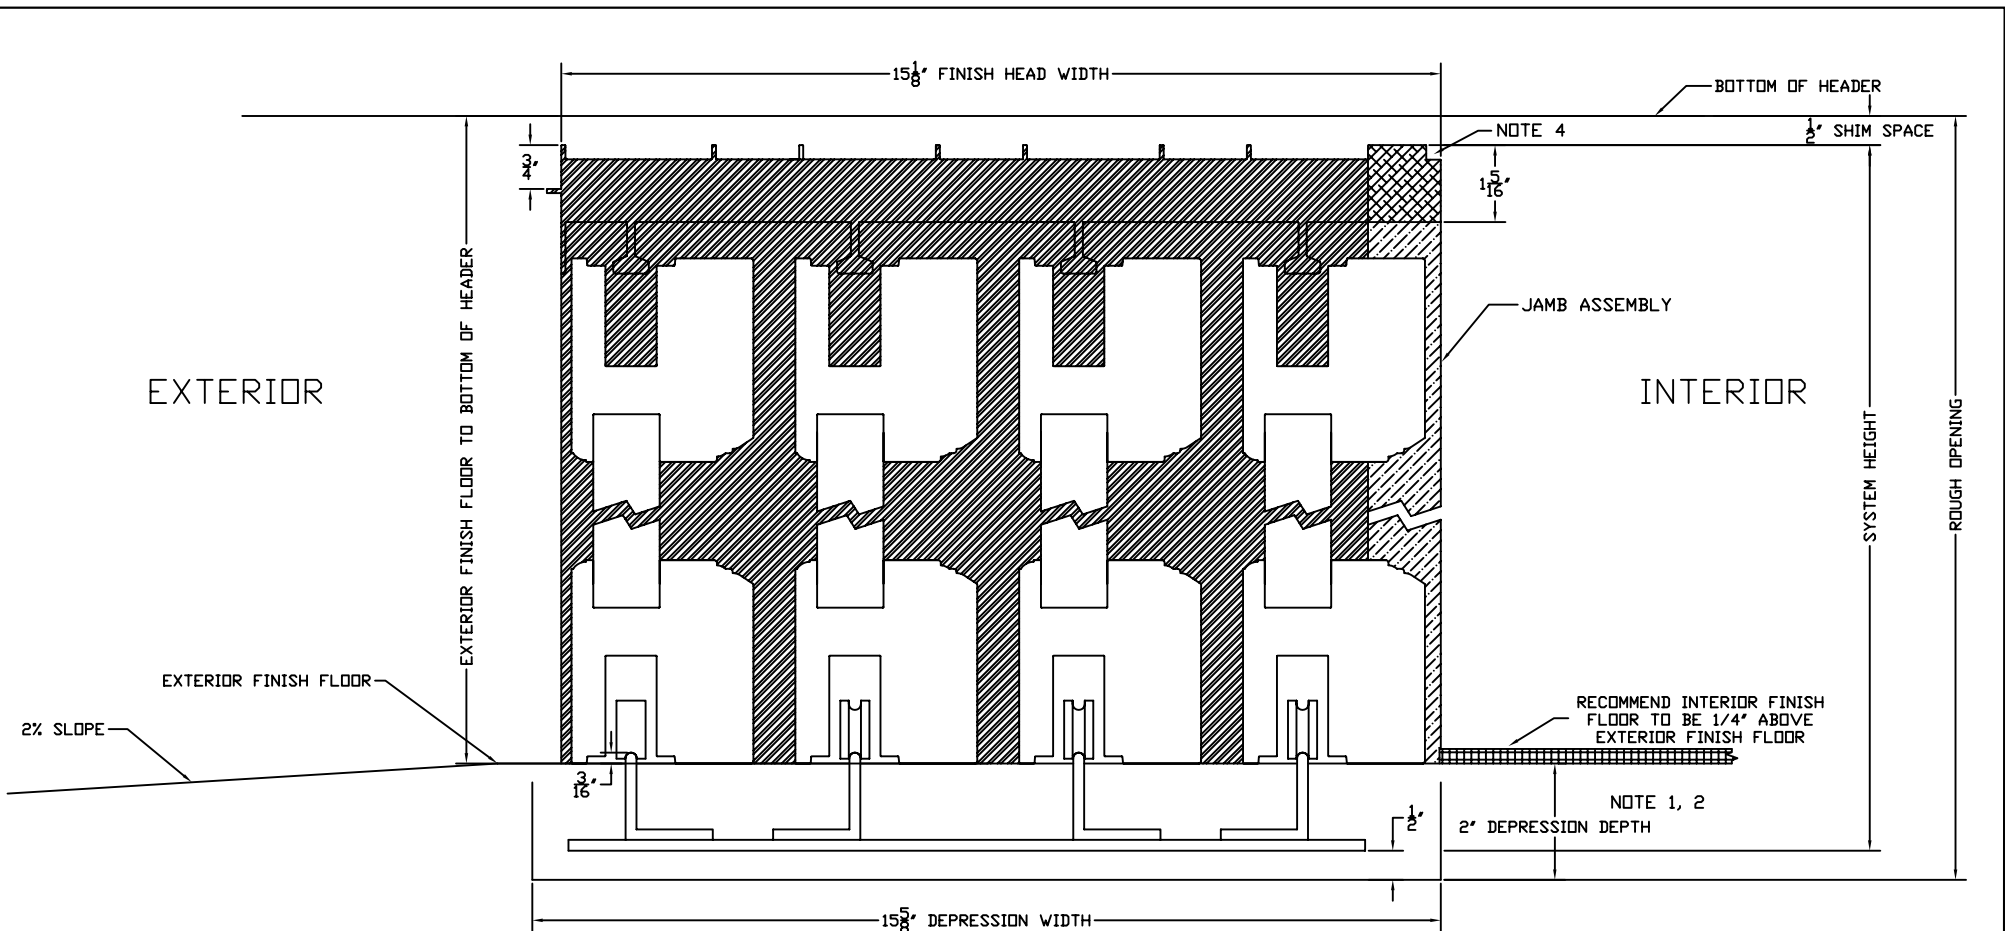





 
EXTERIOR ELEVATION

CUSTOMER APPROVAL BLOCK				TITLE		□XXX 1 1/2" TRACK	
<input type="checkbox"/> APPROVED <input type="checkbox"/> APPROVED AS NOTED <input type="checkbox"/> DISAPPROVED RESUBMIT				ARCHITECTURAL COLLECTION		REV.	
0		10-06		APPROVED FOR CONSTRUCTION		DWN BY: AR	
NO.		DATE		DESCRIPTION		SCALE: NONE	
BY						DATE: 02/13/07	
						DWG. NO.	
						ALS-039	
						CHK. BY: CMP	
						APPD. BY: CMP	
						SHT. 1 OF 1	
SIGNED _____ DATE _____							
<p>*** All diagrams, drawings and other documents produced by Sliding Visions, Inc. are the sole property of Sliding Visions, Inc and under penalty of law, neither these documents nor the information they convey may be reproduced or transmitted to any third party without written consent.</p>							



NOTES:


1. INCLUDES THICKNESS OF EXTERIOR FINISH FLOOR. FROM INTERIOR FINISH FLOOR ADD 1/4"
2. CUSTOMER IS REQUIRED TO DRY PACK TRACK DEPRESSION AFTER INSTALLATION BY DOOR CONTRACTOR
3. FINISH FLOOR BY OTHERS
4. DRYWALL RETURN SIZE 1/4"X1/4"
6. SEE SYSTEM ELEVATION DRAWING FOR ROUGH OPENING DIMENSIONS

	ALUMINUM		WOOD JAMB
	WOOD HEAD		INTERIOR FINISH

STANDARD DETAIL FOR INFORMATION ONLY

					TITLE □XXX 1 1/2" TRACK			
					DWN BY: AR		SCALE: NONE	REV.
					DATE: 10-16-06		DWG. NO.	0
					CHK. BY: CMP		OVLS-D-039	
					APPD. BY: CMP		SHT. 1 OF 1	
0	10-06	APPROVED FOR CONSTRUCTION	CMP					
NO.	DATE	DESCRIPTION	BY					

*** All diagrams, drawings and other documents produced by Sliding Visions, Inc. are the sole property of Sliding Visions, Inc and under penalty of law, neither these documents nor the information they convey may be reproduced or transmitted to any third party without written consent.

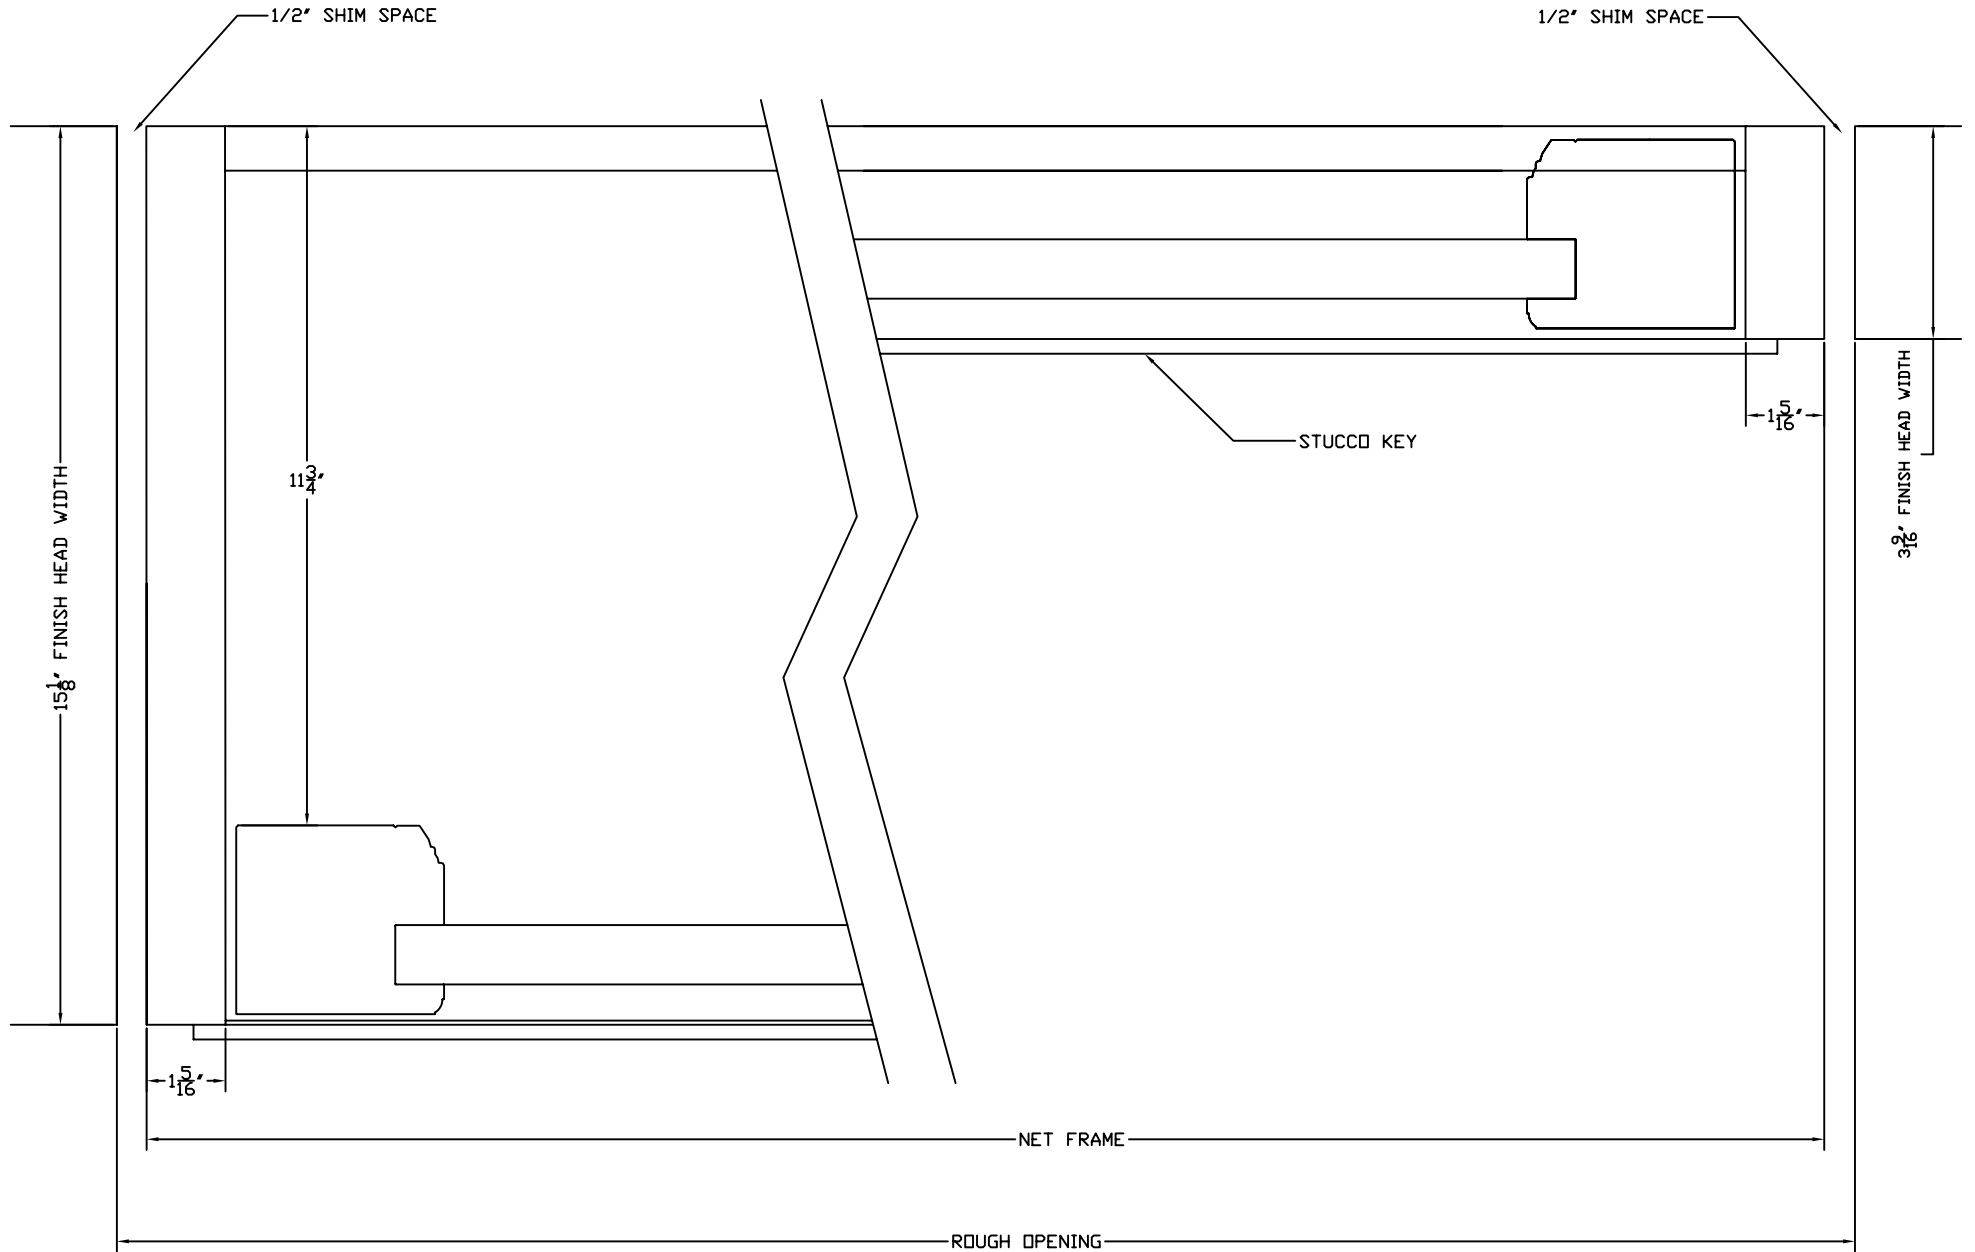

STANDARD DETAIL FOR
INFORMATION ONLY

NO.	DATE	DESCRIPTION	BY
0	10-06	APPROVED FOR CONSTRUCTION	CMP



TITLE □XXX POCKET DETAIL		
DWN BY: AR	SCALE: NONE	REV.
DATE: 10-16-06	DWG. NO. OVLS-D-057	0
CHK. BY: CMP	SHT. 1 OF 1	
APPD. BY: CMP		