
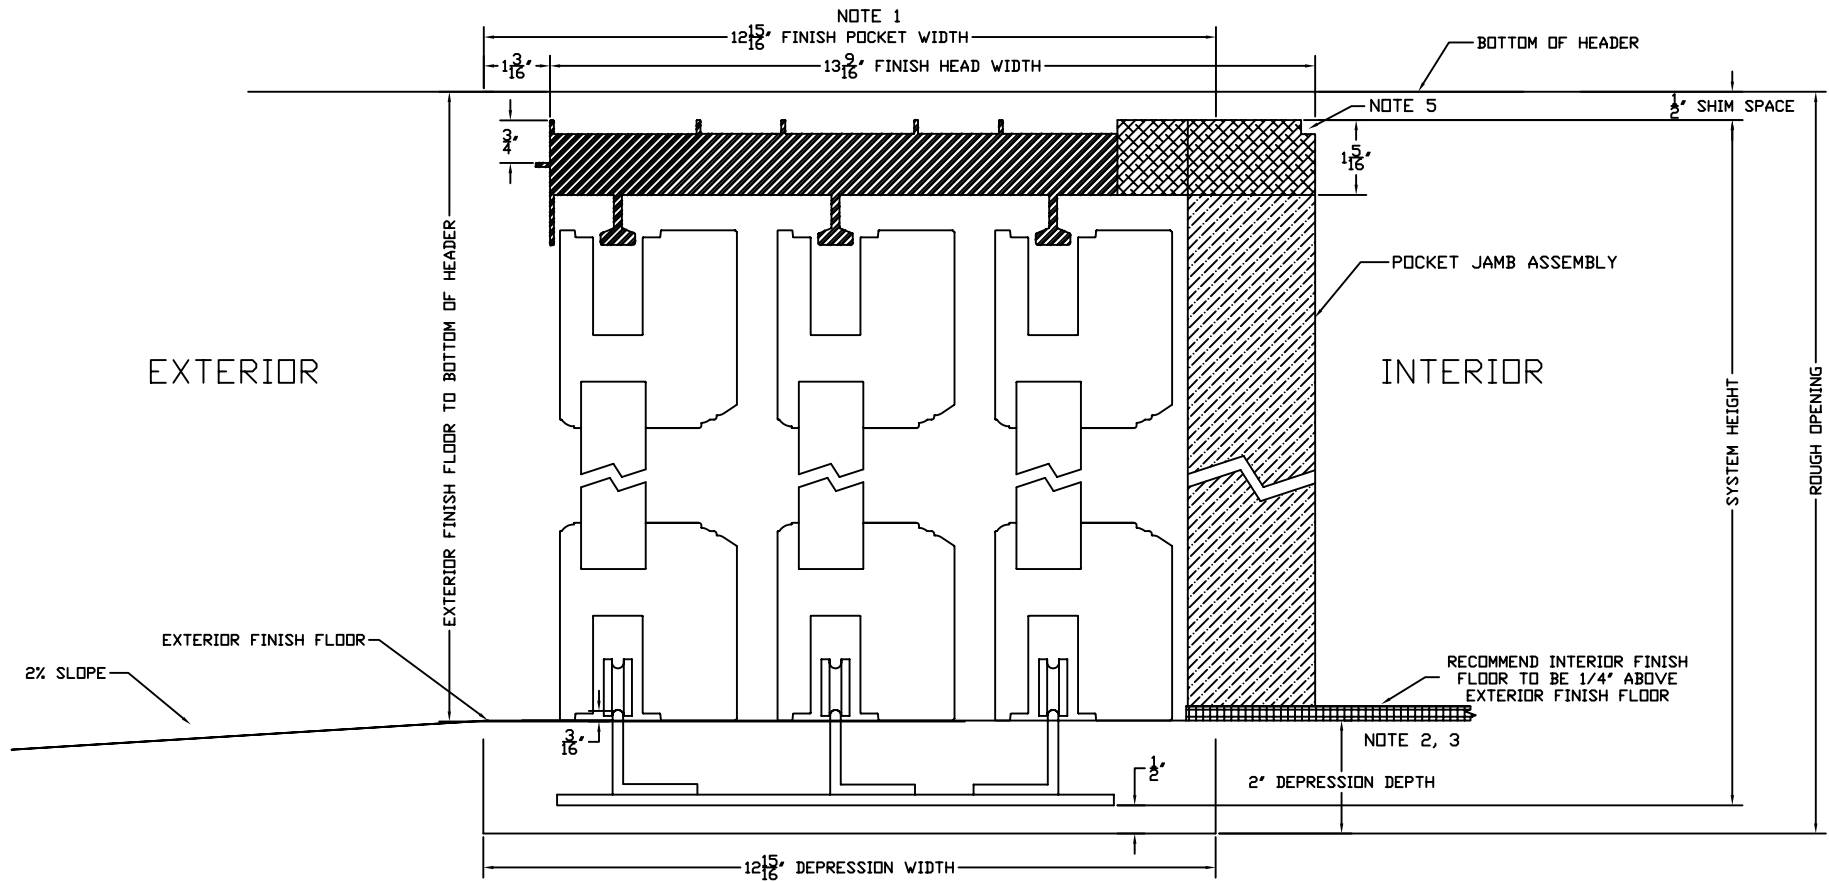




 
 
EXTERIOR ELEVATION

CUSTOMER APPROVAL BLOCK						TITLE PXXX 1 1/2" TRACK																	
<input type="checkbox"/> APPROVED <input type="checkbox"/> APPROVED AS NOTED <input type="checkbox"/> DISAPPROVED RESUBMIT						ARCHITECTURAL COLLECTION																	
SIGNED _____ DATE _____		<table border="1"> <thead> <tr> <th>NO.</th> <th>DATE</th> <th>DESCRIPTION</th> <th>BY</th> </tr> </thead> <tbody> <tr> <td>0</td> <td>10-06</td> <td>APPROVED FOR CONSTRUCTION</td> <td>CMP</td> </tr> </tbody> </table>		NO.	DATE	DESCRIPTION	BY	0	10-06	APPROVED FOR CONSTRUCTION	CMP	<table border="1"> <tr> <td>DWN BY: AR</td> <td>SCALE: NONE</td> <td>REV.</td> </tr> <tr> <td>DATE: 02/13/07</td> <td>DWG. NO.</td> <td rowspan="3">0</td> </tr> <tr> <td>CHK. BY: CMP</td> <td>ALS-008</td> </tr> <tr> <td>APPD. BY: CMP</td> <td>SHT. 1 OF 1</td> </tr> </table>		DWN BY: AR	SCALE: NONE	REV.	DATE: 02/13/07	DWG. NO.	0	CHK. BY: CMP	ALS-008	APPD. BY: CMP	SHT. 1 OF 1
NO.	DATE	DESCRIPTION	BY																				
0	10-06	APPROVED FOR CONSTRUCTION	CMP																				
DWN BY: AR	SCALE: NONE	REV.																					
DATE: 02/13/07	DWG. NO.	0																					
CHK. BY: CMP	ALS-008																						
APPD. BY: CMP	SHT. 1 OF 1																						
<p>*** All diagrams, drawings and other documents produced by Sliding Visions, Inc. are the sole property of Sliding Visions, Inc and under penalty of law, neither these documents nor the information they convey may be reproduced or transmitted to any third party without written consent.</p>																							



NOTES:

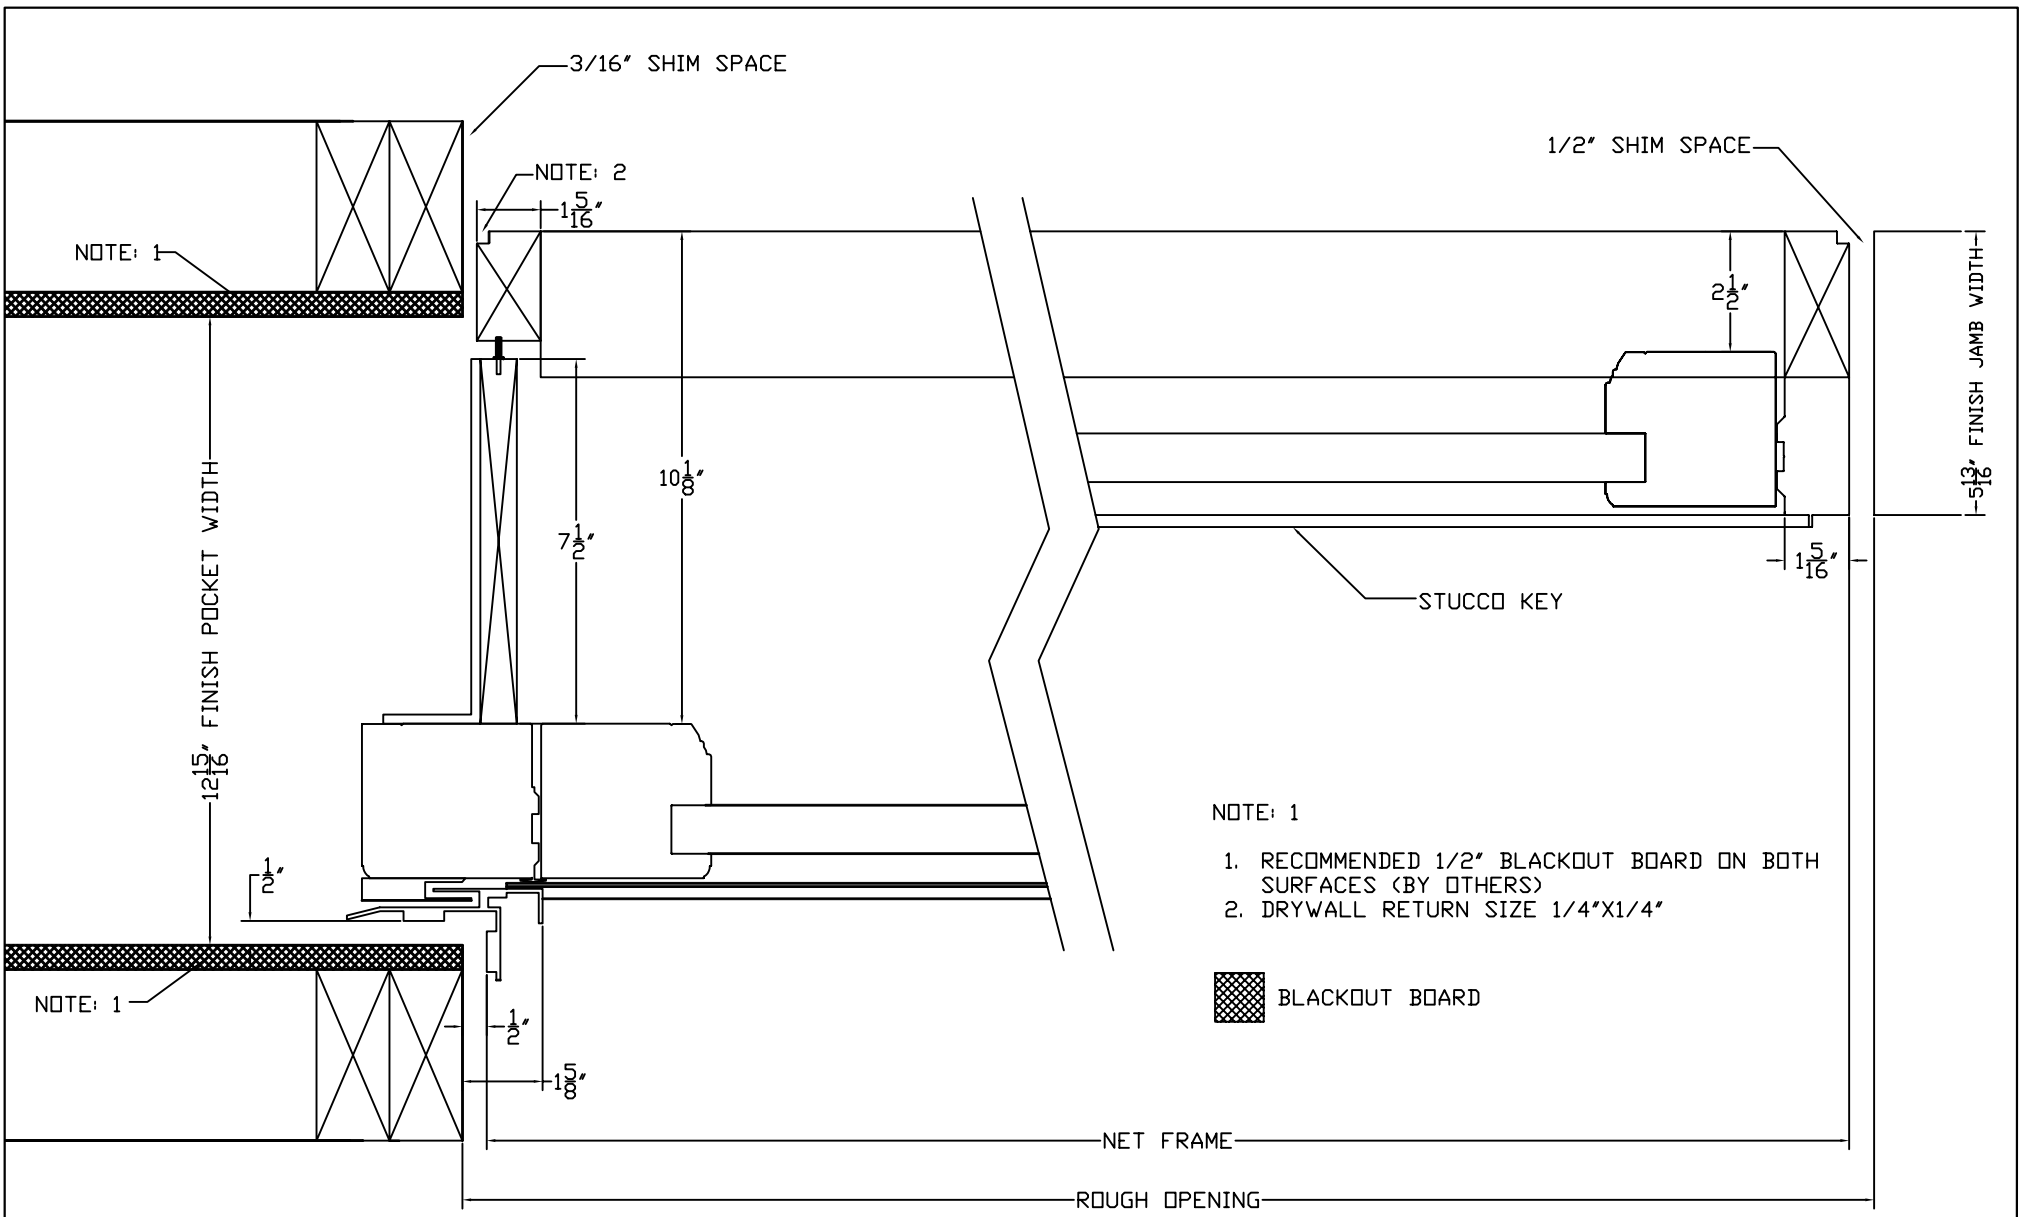
1. BLACKOUT BOARD ON BOTH INTERIOR SURFACES (BY CUSTOMER)
2. INCLUDES THICKNESS OF EXTERIOR FINISH FLOOR. FROM INTERIOR FINISH FLOOR ADD 1/4"
3. CUSTOMER IS REQUIRED TO DRY PACK TRACK DEPRESSION AFTER INSTALLATION BY DOOR CONTRACTOR
4. FINISH FLOOR BY OTHERS
5. DRYWALL RETURN SIZE 1/4"X1/4"
6. SEE SYSTEM ELEVATION DRAWING FOR ROUGH OPENING DIMENSIONS

	ALUMINUM		WOOD JAMB
	WOOD HEAD		INTERIOR FINISH

STANDARD DETAIL FOR INFORMATION ONLY

				TITLE PXXX 1 1/2" TRACK			
				DWN BY: AR		SCALE: NONE	REV.
				DATE: 10-16-06		DWG. NO. OVLS-D-015	0
				CHK. BY:			
				APPD. BY:		SHT. 1 OF 1	
0		APPROVED FOR CONSTRUCTION					
NO.	DATE	DESCRIPTION	BY				

*** All diagrams, drawings and other documents produced by Sliding Visions, Inc. are the sole property of Sliding Visions, Inc and under penalty of law, neither these documents nor the information they convey may be reproduced or transmitted to any third party without written consent.



- NOTE: 1
1. RECOMMENDED 1/2" BLACKOUT BOARD ON BOTH SURFACES (BY OTHERS)
 2. DRYWALL RETURN SIZE 1/4"x1/4"

 BLACKOUT BOARD

STANDARD DETAIL FOR INFORMATION ONLY

				TITLE		
				PXXX POCKET DETAIL		
				DWN BY: AR	SCALE: NONE	REV.
0		APPROVED FOR CONSTRUCTION		DATE: 10-16-06	DWG. NO. OVLS-D-051	0
NO.	DATE	DESCRIPTION	BY	CHK. BY:	SHT. 1 OF 1	
				APPD. BY:		



*** All diagrams, drawings and other documents produced by Sliding Visions, Inc. are the sole property of Sliding Visions, Inc and under penalty of law, neither these documents nor the information they convey may be reproduced or transmitted to any third party without written consent.