
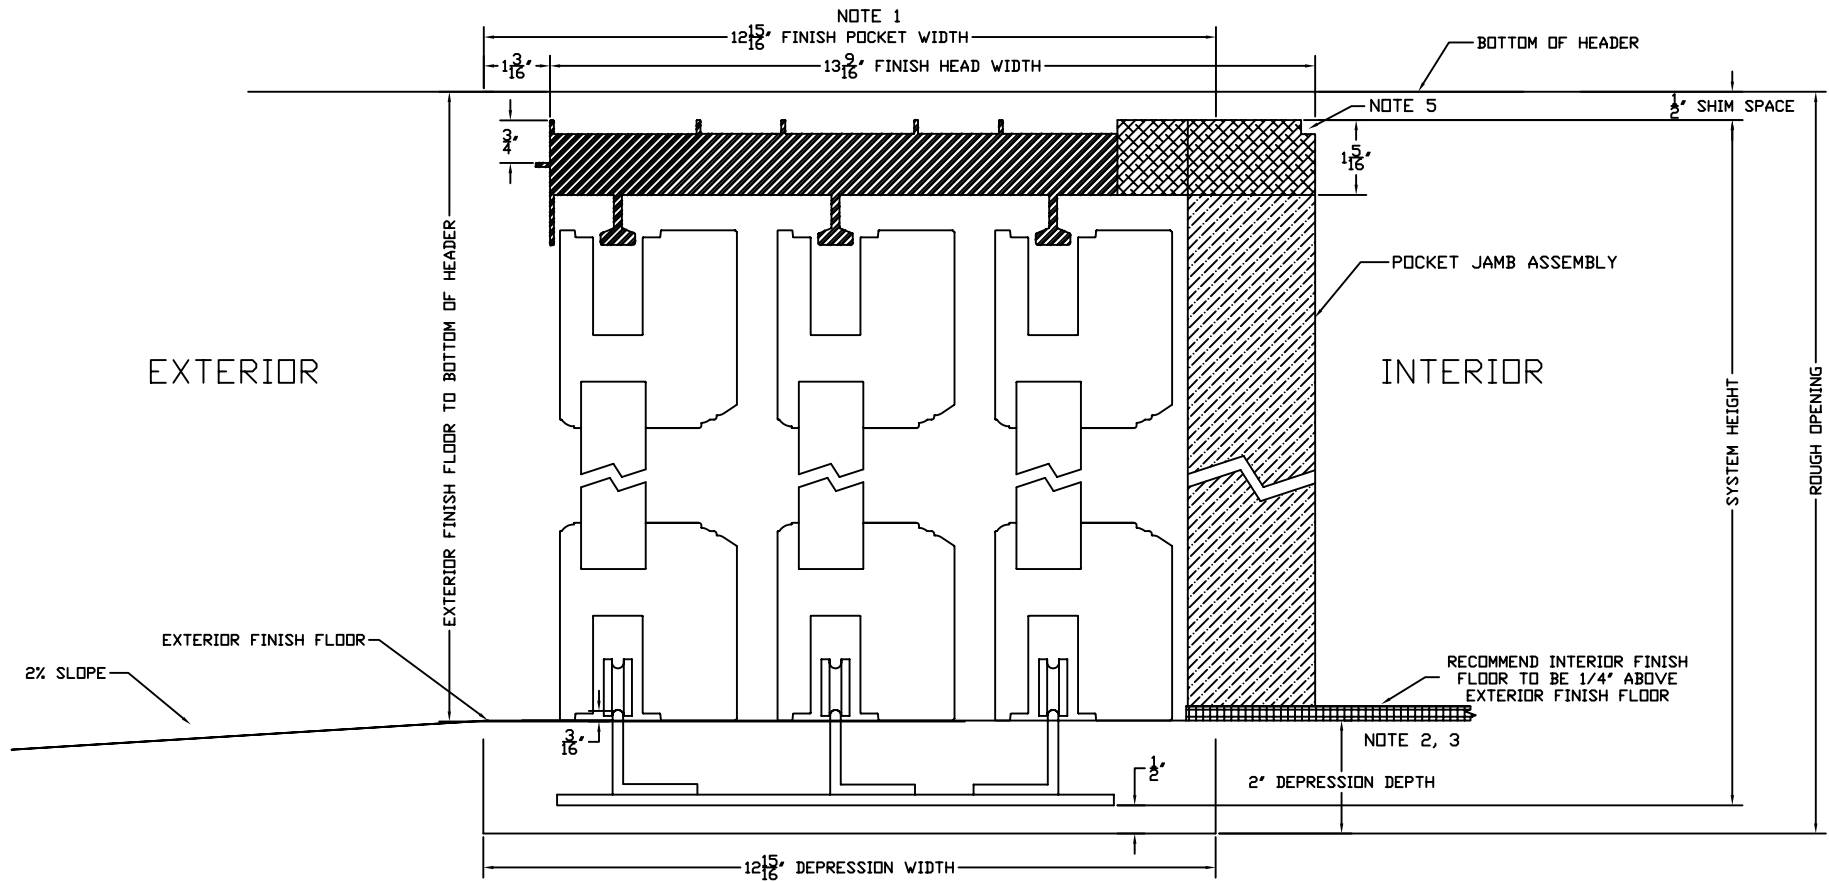




 
 
EXTERIOR ELEVATION

CUSTOMER APPROVAL BLOCK					TITLE XXXP 1 1/2" TRACK			
<input type="checkbox"/> APPROVED <input type="checkbox"/> APPROVED AS NOTED <input type="checkbox"/> DISAPPROVED RESUBMIT					ARCHITECTURAL COLLECTION			
					DWN BY: AR		SCALE: NONE	REV.
					DATE: 02/13/07		DWG. NO.	0
					CHK. BY: CMP		ALS-024	
APPD. BY: CMP		SHT. 1	OF 1					
SIGNED _____	DATE _____	NO.	DATE	DESCRIPTION	BY			
		0	10-06	APPROVED FOR CONSTRUCTION	CMP	<p>*** All diagrams, drawings and other documents produced by Sliding Visions, Inc. are the sole property of Sliding Visions, Inc and under penalty of law, neither these documents nor the information they convey may be reproduced or transmitted to any third party without written consent.</p>		



NOTES:

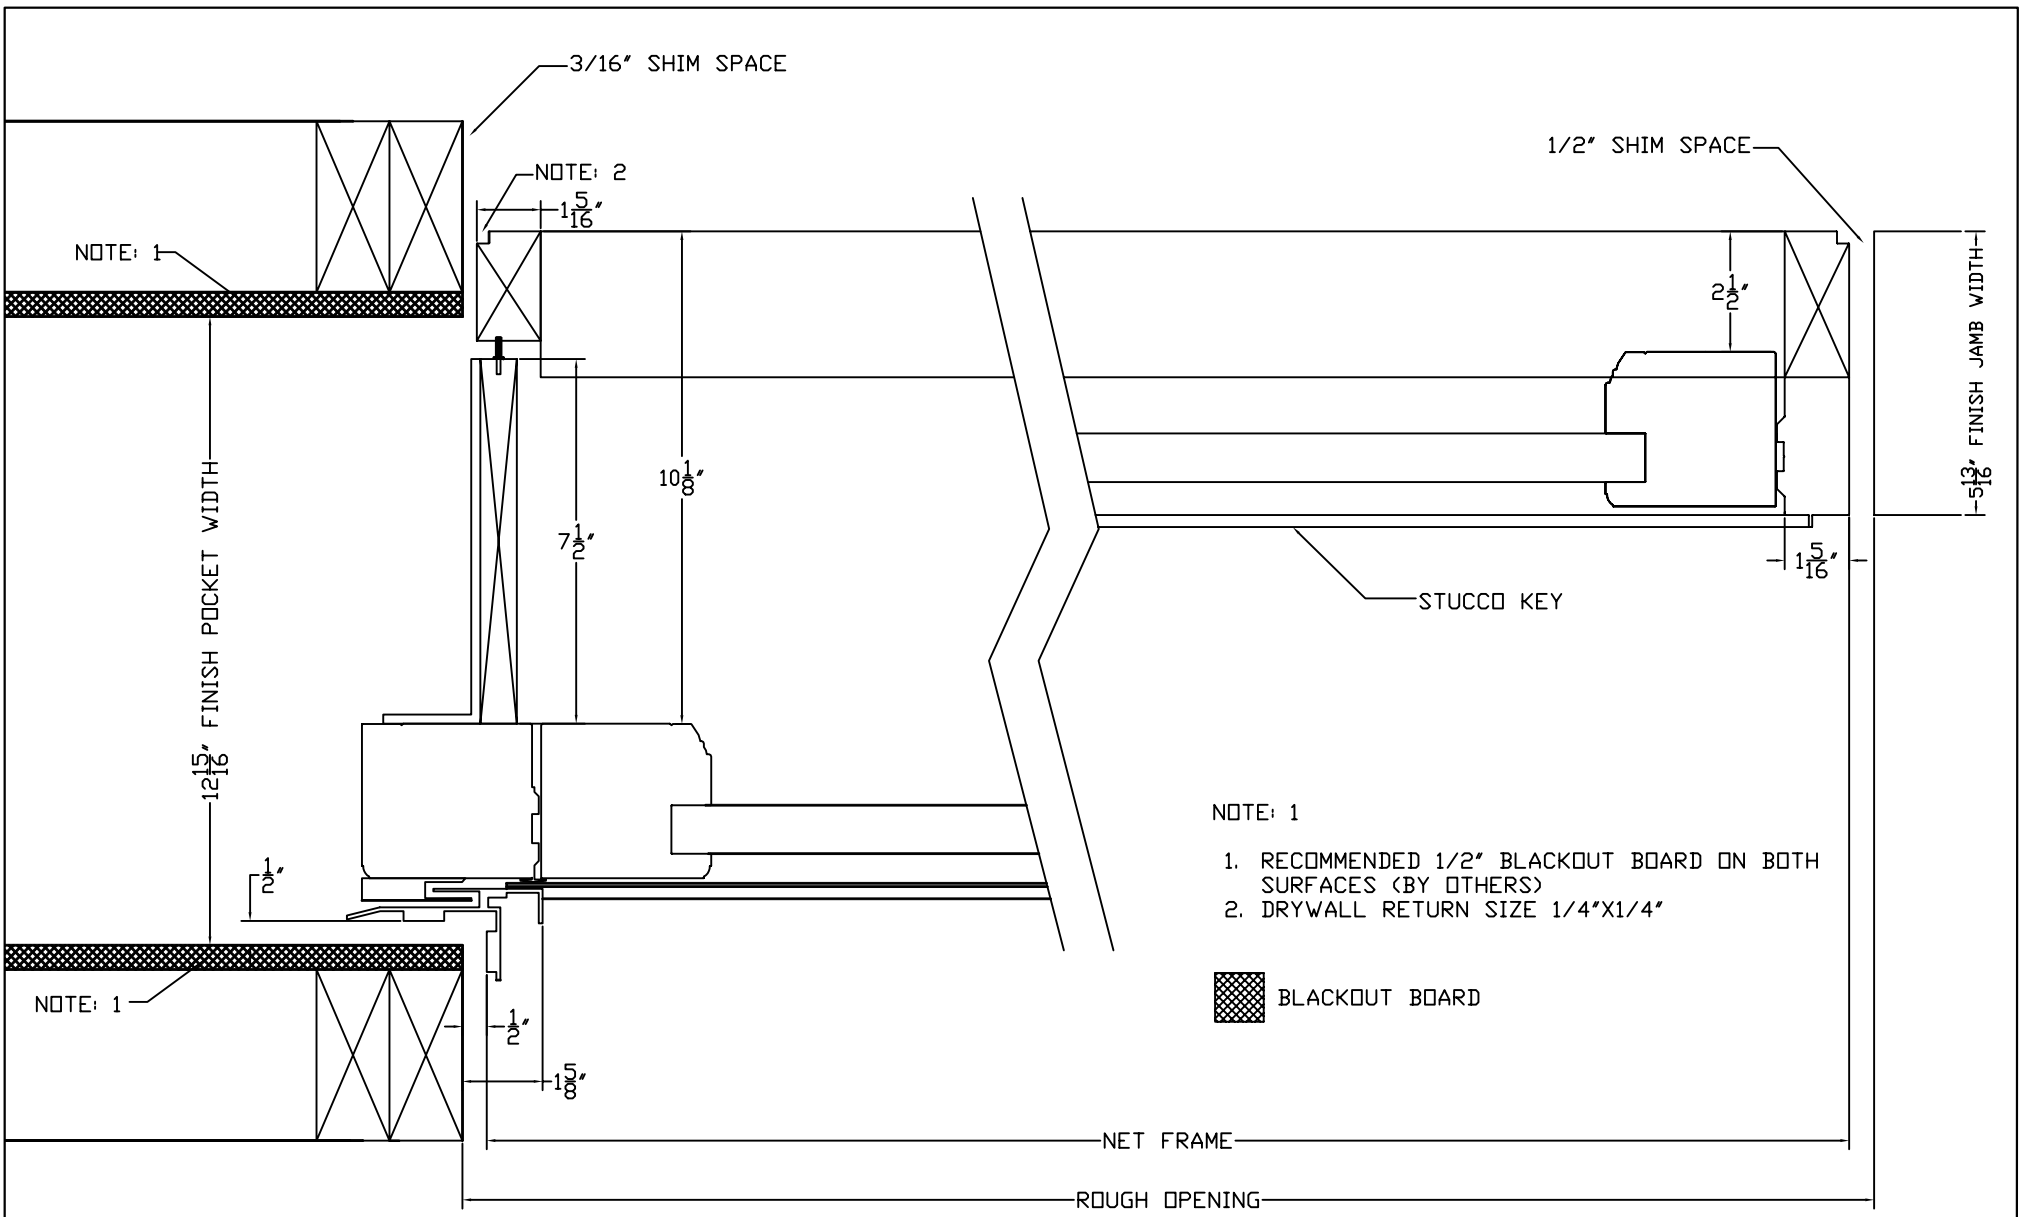
1. BLACKOUT BOARD ON BOTH INTERIOR SURFACES (BY CUSTOMER)
2. INCLUDES THICKNESS OF EXTERIOR FINISH FLOOR. FROM INTERIOR FINISH FLOOR ADD 1/4"
3. CUSTOMER IS REQUIRED TO DRY PACK TRACK DEPRESSION AFTER INSTALLATION BY DOOR CONTRACTOR
4. FINISH FLOOR BY OTHERS
5. DRYWALL RETURN SIZE 1/4"X1/4"
6. SEE SYSTEM ELEVATION DRAWING FOR ROUGH OPENING DIMENSIONS

	ALUMINUM		WOOD JAMB
	WOOD HEAD		INTERIOR FINISH

STANDARD DETAIL FOR INFORMATION ONLY

				TITLE <b>PXXX 1 1/2" TRACK</b>			
				DWN BY: AR		SCALE: NONE	REV.
				DATE: 10-16-06		DWG. NO. <b>OVLS-D-015</b>	0
				CHK. BY:			
				APPD. BY:		SHT. 1 OF 1	
0		APPROVED FOR CONSTRUCTION					
NO.	DATE	DESCRIPTION	BY				

\*\*\* All diagrams, drawings and other documents produced by Sliding Visions, Inc. are the sole property of Sliding Visions, Inc and under penalty of law, neither these documents nor the information they convey may be reproduced or transmitted to any third party without written consent.



- NOTE: 1
1. RECOMMENDED 1/2" BLACKOUT BOARD ON BOTH SURFACES (BY OTHERS)
  2. DRYWALL RETURN SIZE 1/4"x1/4"

 BLACKOUT BOARD

STANDARD DETAIL FOR INFORMATION ONLY

				TITLE PXXX POCKET DETAIL		
				DWN BY: AR		SCALE: NONE
				DATE: 10-16-06		DWG. NO. OVLS-D-051
				CHK. BY:		
				APPD. BY:		
NO.	DATE	DESCRIPTION	BY			
0		APPROVED FOR CONSTRUCTION				



\*\*\* All diagrams, drawings and other documents produced by Sliding Visions, Inc. are the sole property of Sliding Visions, Inc and under penalty of law, neither these documents nor the information they convey may be reproduced or transmitted to any third party without written consent.