
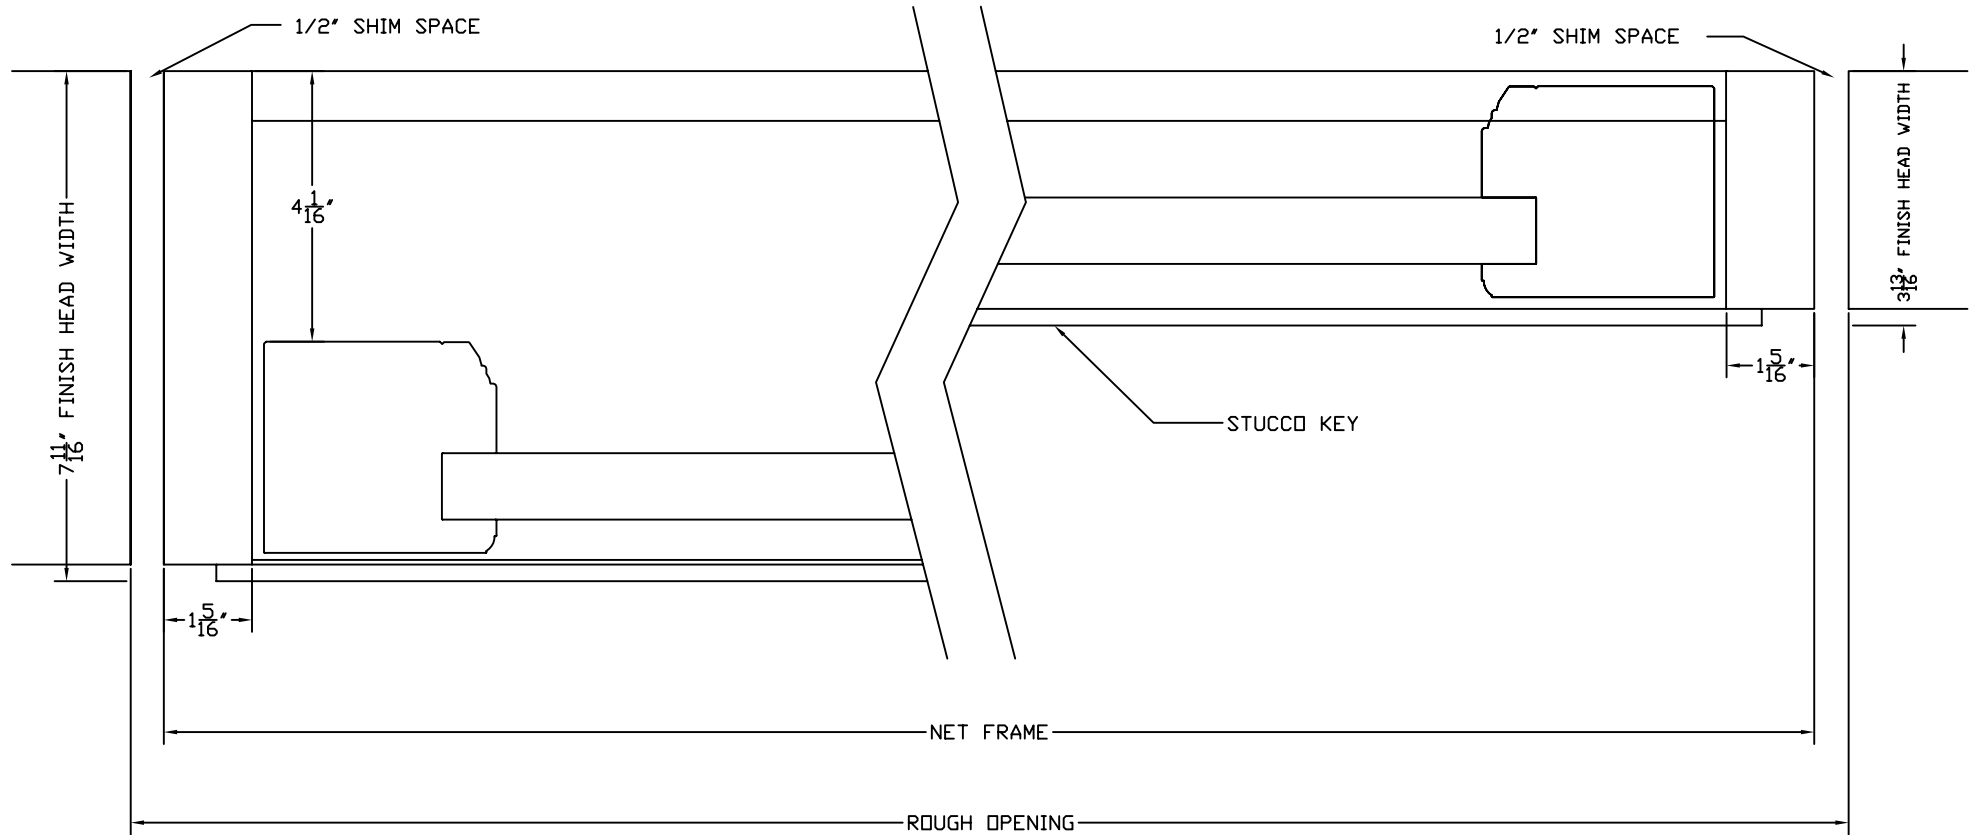


EXTERIOR ELEVATION

CUSTOMER APPROVAL BLOCK				TITLE		OX 1 1/2" TRACK		
<input type="checkbox"/> APPROVED <input type="checkbox"/> APPROVED AS NOTED <input type="checkbox"/> DISAPPROVED RESUBMIT SIGNED _____ DATE _____				ARCHITECTURAL COLLECTION		REV.		
				DWN BY: AR		SCALE: NONE		0
				DATE: 02/13/07		DWG. NO.		
				CHK. BY: CMP		ALS-033		
				APPD. BY: CMP		SHT. 1 OF 1		
NO.	DATE	DESCRIPTION	BY					
0	10-06	APPROVED FOR CONSTRUCTION	CMP					
*** All diagrams, drawings and other documents produced by Sliding Visions, Inc. are the sole property of Sliding Visions, Inc and under penalty of law, neither these documents nor the information they convey may be reproduced or transmitted to any third party without written consent.								

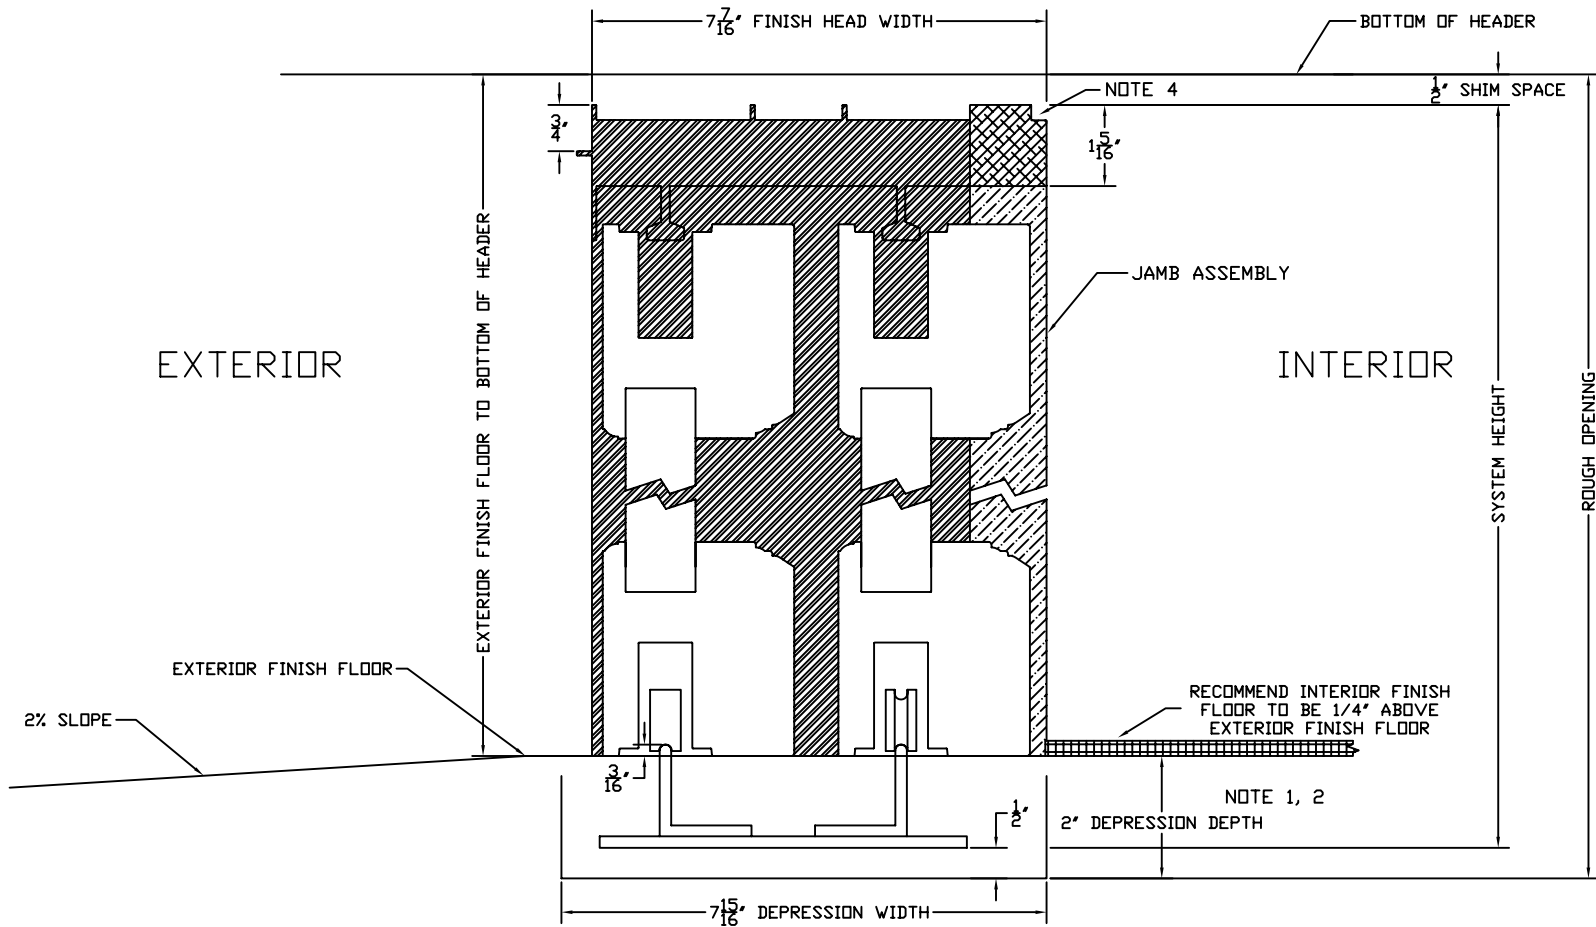


STANDARD DETAIL FOR
INFORMATION ONLY

0		APPROVED FOR CONSTRUCTION	
NO.	DATE	DESCRIPTION	BY



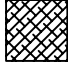
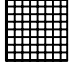


TITLE		OX JAMB DETAIL	
DWN BY: AR	SCALE: NONE	REV.	
DATE: 10-16-06	DWG. NO.	0	
CHK. BY:	OVLS-D-055		
APPD. BY:	SHT. 1	OF 1	



NOTES:

1. INCLUDES THICKNESS OF EXTERIOR FINISH FLOOR. FROM INTERIOR FINISH FLOOR ADD 1/4"
2. CUSTOMER IS REQUIRED TO DRY PACK TRACK DEPRESSION AFTER INSTALLATION BY DOOR CONTRACTOR
3. FINISH FLOOR BY OTHERS
4. DRYWALL RETURN SIZE 1/4"x1/4"
6. SEE SYSTEM ELEVATION DRAWING FOR ROUGH OPENING DIMENSIONS

	ALUMINUM		WOOD JAMB
	WOOD HEAD		INTERIOR FINISH

STANDARD DETAIL FOR INFORMATION ONLY

				TITLE		
				OX 1 1/2" TRACK		
				DWN BY: AR		SCALE: NONE
				DATE: 10-16-06		DWG. NO.
				CHK. BY: CMP		0
				APPD. BY: CMP		
NO.	DATE	DESCRIPTION	BY			
0	10-06	APPROVED FOR CONSTRUCTION	CMP			

*** All diagrams, drawings and other documents produced by Sliding Visions, Inc. are the sole property of Sliding Visions, Inc and under penalty of law, neither these documents nor the information they convey may be reproduced or transmitted to any third party without written consent.