
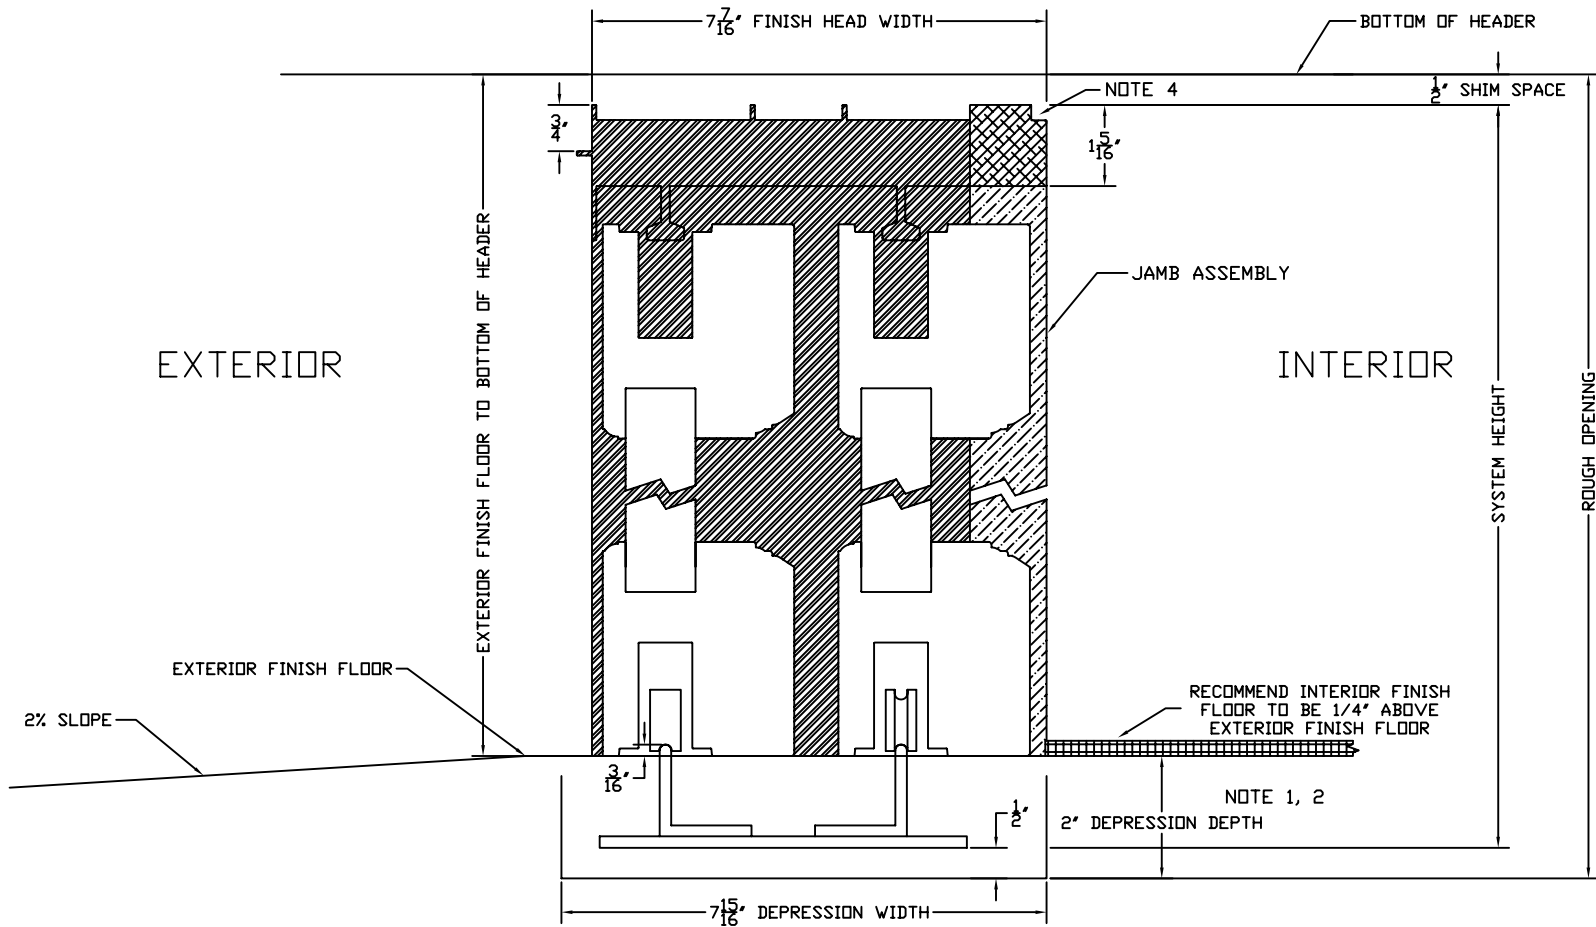




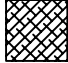
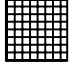
EXTERIOR ELEVATION

CUSTOMER APPROVAL BLOCK				TITLE		XD 1 1/2" TRACK		
<input type="checkbox"/> APPROVED <input type="checkbox"/> APPROVED AS NOTED <input type="checkbox"/> DISAPPROVED RESUBMIT SIGNED _____ DATE _____				ARCHITECTURAL COLLECTION		REV.		
				DWN BY: AR		SCALE: NONE		0
				DATE: 02/13/07		DWG. NO.		
				CHK. BY: CMP		ALS-057		
				APPD. BY: CMP		SHT. 1 OF 1		
NO.	DATE	DESCRIPTION	BY					
0	10-06	APPROVED FOR CONSTRUCTION	CMP					
*** All diagrams, drawings and other documents produced by Sliding Visions, Inc. are the sole property of Sliding Visions, Inc and under penalty of law, neither these documents nor the information they convey may be reproduced or transmitted to any third party without written consent.								



NOTES:

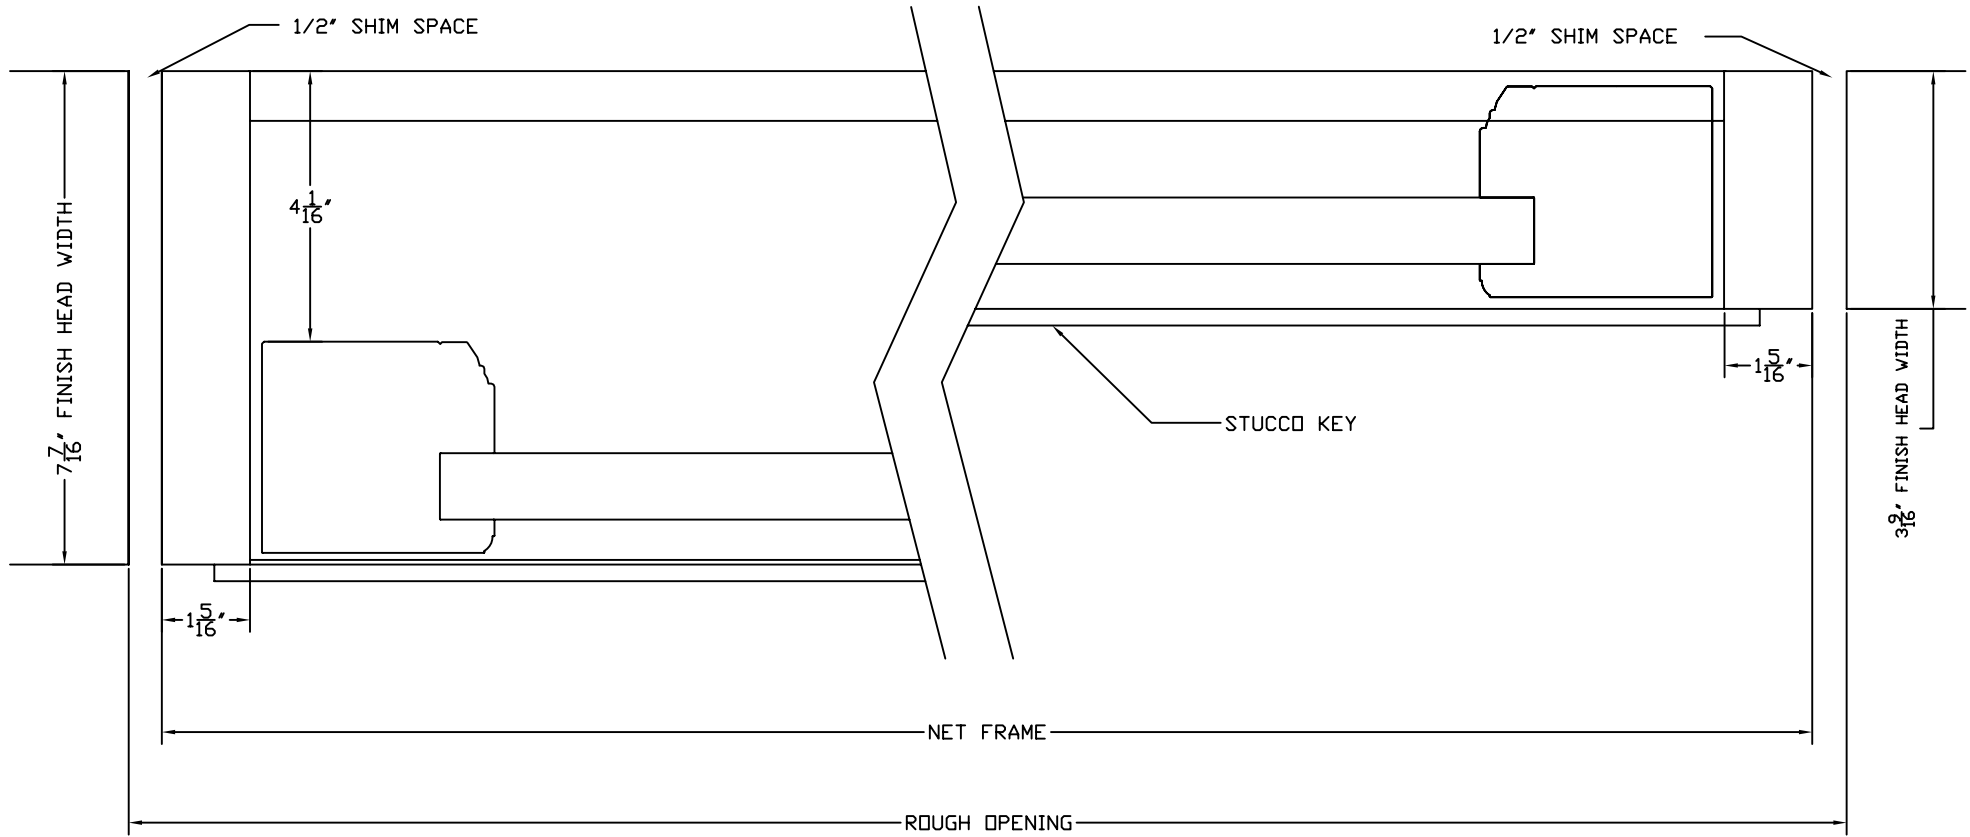
1. INCLUDES THICKNESS OF EXTERIOR FINISH FLOOR. FROM INTERIOR FINISH FLOOR ADD 1/4"
2. CUSTOMER IS REQUIRED TO DRY PACK TRACK DEPRESSION AFTER INSTALLATION BY DOOR CONTRACTOR
3. FINISH FLOOR BY OTHERS
4. DRYWALL RETURN SIZE 1/4"x1/4"
6. SEE SYSTEM ELEVATION DRAWING FOR ROUGH OPENING DIMENSIONS

	ALUMINUM		WOOD JAMB
	WOOD HEAD		INTERIOR FINISH

STANDARD DETAIL FOR INFORMATION ONLY

							TITLE OX 1 1/2" TRACK		
		0		10-06	APPROVED FOR CONSTRUCTION	CMP	DWN BY: AR	SCALE: NONE	REV.
		NO.		DATE	DESCRIPTION	BY	DATE: 10-16-06	DWG. NO.	0
							CHK. BY: CMP	OVLS-D-037	
							APPD. BY: CMP	SHT. 1 OF 1	

*** All diagrams, drawings and other documents produced by Sliding Visions, Inc. are the sole property of Sliding Visions, Inc and under penalty of law, neither these documents nor the information they convey may be reproduced or transmitted to any third party without written consent.



STANDARD DETAIL FOR
INFORMATION ONLY

0		APPROVED FOR CONSTRUCTION	
NO.	DATE	DESCRIPTION	BY



TITLE OX JAMB DETAIL		
DWN BY: AR	SCALE: NONE	REV.
DATE: 10-16-06	DWG. NO. OVLS-D-055	0
CHK. BY:	SHT. 1 OF 1	
APPD. BY:		