
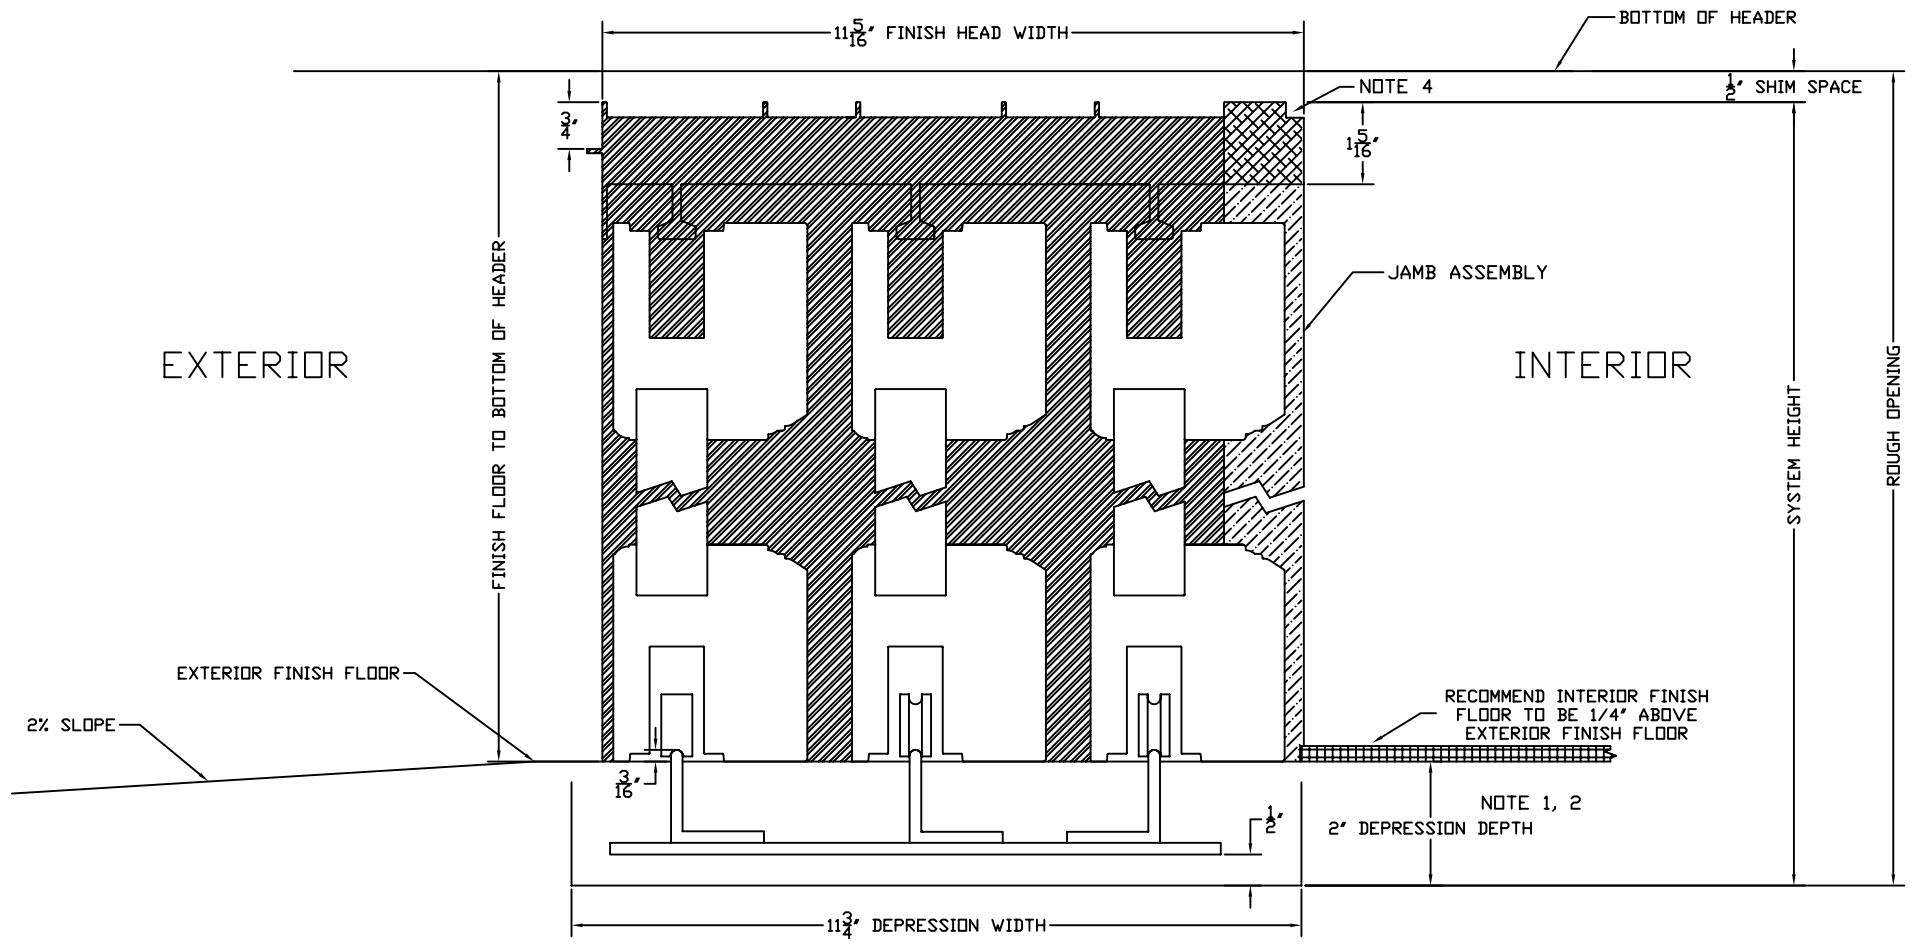





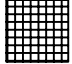
EXTERIOR ELEVATION

CUSTOMER APPROVAL BLOCK				TITLE		XXO 1 1/2" TRACK	
<input type="checkbox"/> APPROVED <input type="checkbox"/> APPROVED AS NOTED <input type="checkbox"/> DISAPPROVED RESUBMIT				ARCHITECTURAL COLLECTION		REV.	
<input type="checkbox"/> APPROVED FOR CONSTRUCTION						DWN BY: AR	
0 10-06				CMP		DATE: 02/13/07	
NO. DATE DESCRIPTION BY				APPD. BY: CMP		SCALE: NONE	
SIGNED _____ DATE _____				*** All diagrams, drawings and other documents produced by Sliding Visions, Inc. are the sole property of Sliding Visions, Inc and under penalty of law, neither these documents nor the information they convey may be reproduced or transmitted to any third party without written consent.		DWG. NO. ALS-050	
						SHT. 1 OF 1	



NOTES:


1. INCLUDES THICKNESS OF EXTERIOR FINISH FLOOR. FROM INTERIOR FINISH FLOOR ADD 1/4"
2. CUSTOMER IS REQUIRED TO DRY PACK TRACK DEPRESSION AFTER INSTALLATION BY DOOR CONTRACTOR
3. FINISH FLOOR BY OTHERS
4. DRYWALL RETURN SIZE 1/4"X1/4"
6. SEE SYSTEM ELEVATION DRAWING FOR ROUGH OPENING DIMENSIONS

	ALUMINUM		WOOD JAMB
	WOOD HEAD		INTERIOR FINISH

STANDARD DETAIL FOR INFORMATION ONLY

					TITLE OX 1 1/2" TRACK		
					DWN BY: AR	SCALE: NONE	REV.
0	10-06	APPROVED FOR CONSTRUCTION	CMP		DATE: 10-16-06	DWG. NO. OVLS-01-038	
NO.	DATE	DESCRIPTION	BY		CHK. BY: CMP		
					APPD. BY: CMP	SHT. 1 OF 1	

*** All diagrams, drawings and other documents produced by Sliding Visions, Inc. are the sole property of Sliding Visions, Inc and under penalty of law, neither these documents nor the information they convey may be reproduced or transmitted to any third party without written consent.

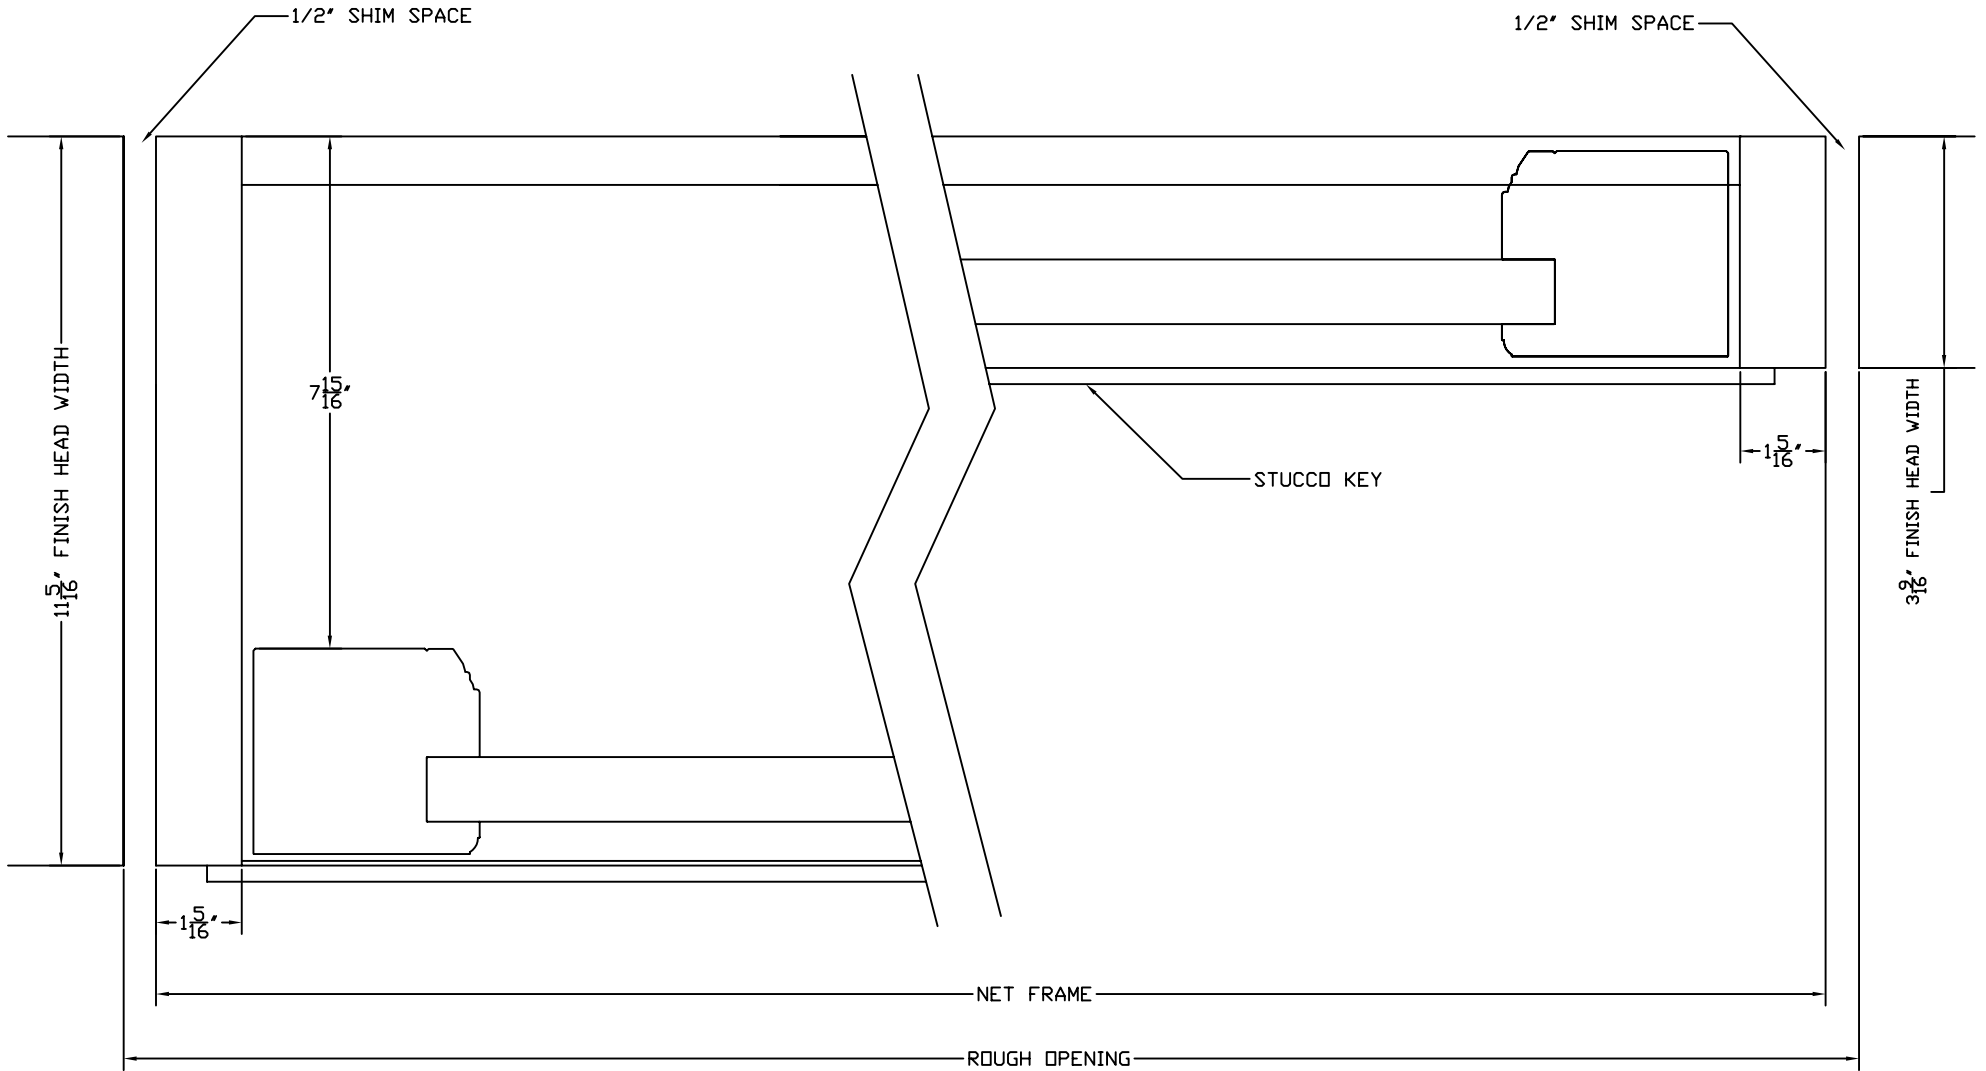

STANDARD DETAIL FOR
INFORMATION ONLY

NO.	DATE	DESCRIPTION	BY
0		APPROVED FOR CONSTRUCTION	



TITLE		
OXX JAMB DETAIL		
DWN BY: AR	SCALE: NONE	REV.
DATE: 10-16-06	DWG. NO.	0
CHK. BY:	OVLs-D-056	
APPD. BY:	SHT. 1	OF 1