
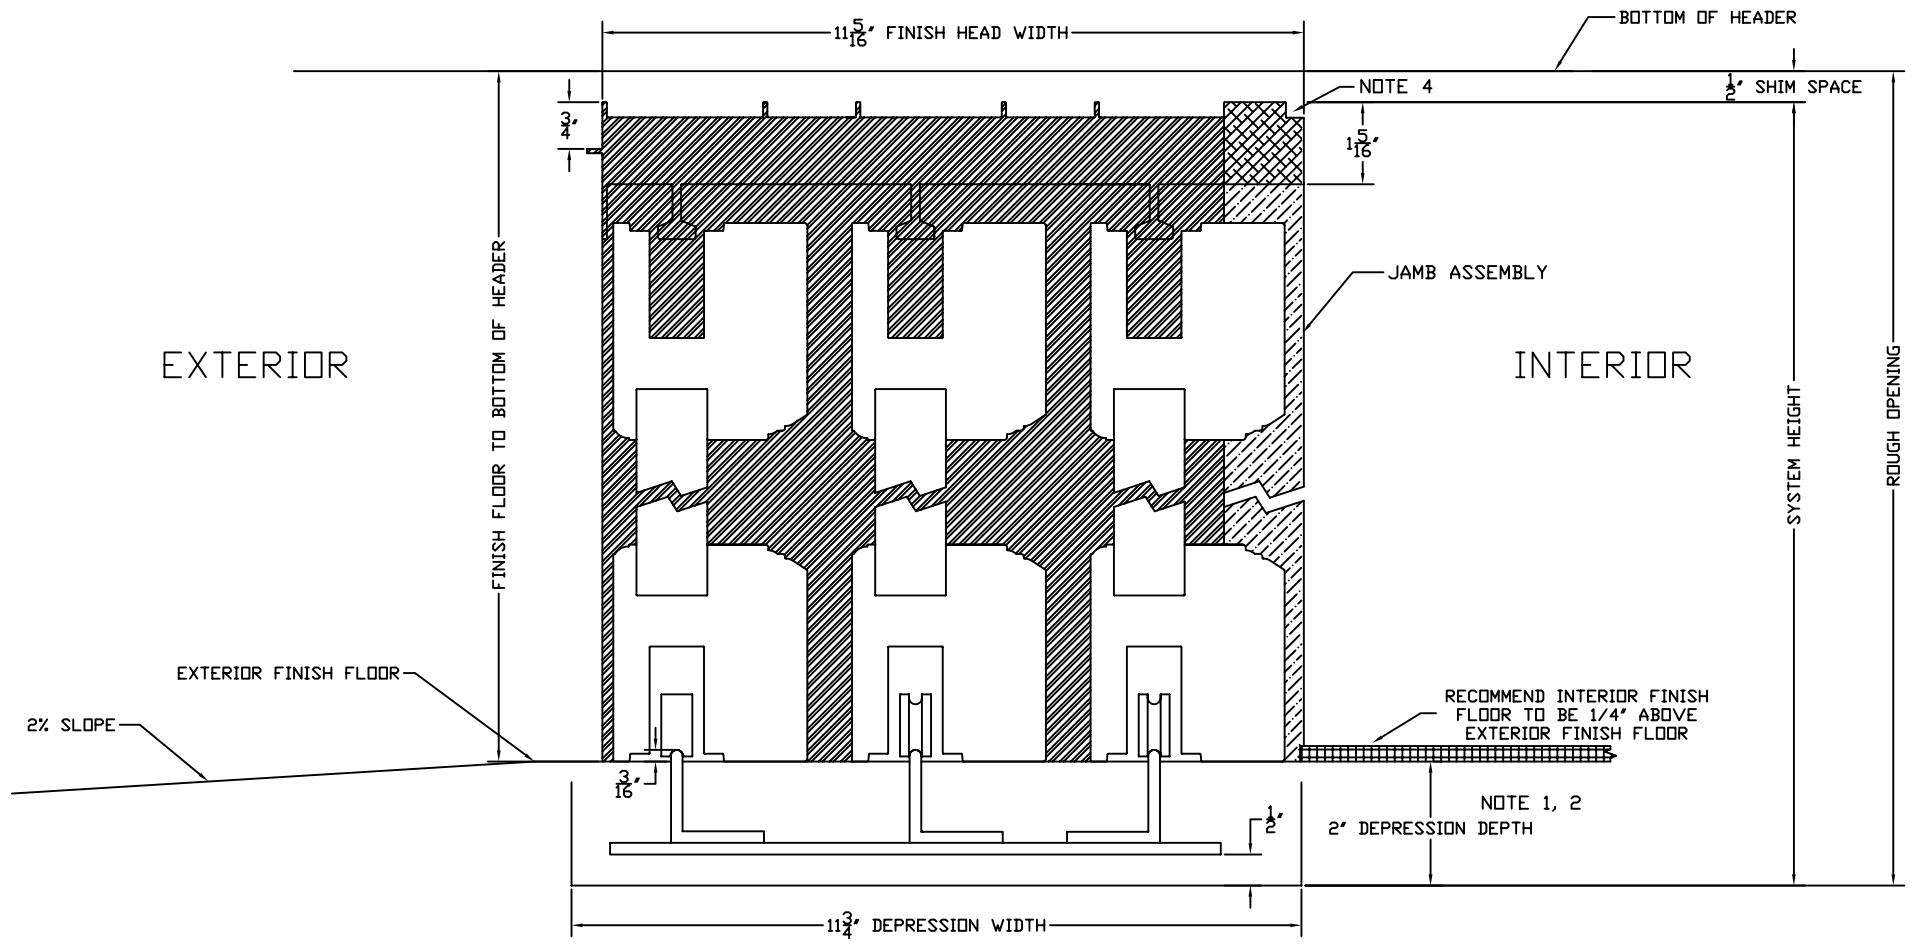






EXTERIOR ELEVATION

CUSTOMER APPROVAL BLOCK				TITLE		XXO 1 1/2" TRACK	
<input type="checkbox"/> APPROVED <input type="checkbox"/> APPROVED AS NOTED <input type="checkbox"/> DISAPPROVED RESUBMIT				ARCHITECTURAL COLLECTION		REV.	
<input type="checkbox"/> APPROVED FOR CONSTRUCTION						DWN BY: AR	
0    10-06    APPROVED FOR CONSTRUCTION    CMP				DATE: 02/13/07		SCALE: NONE	
NO.    DATE    DESCRIPTION    BY				CHK. BY: CMP		DWG. NO.	
*** All diagrams, drawings and other documents produced by Sliding Visions, Inc. are the sole property of Sliding Visions, Inc and under penalty of law, neither these documents nor the information they convey may be reproduced or transmitted to any third party without written consent.				APPD. BY: CMP		ALS-053	
SIGNED _____ DATE _____				SHT. 1		OF 1	



NOTES:


1. INCLUDES THICKNESS OF EXTERIOR FINISH FLOOR. FROM INTERIOR FINISH FLOOR ADD 1/4"
2. CUSTOMER IS REQUIRED TO DRY PACK TRACK DEPRESSION AFTER INSTALLATION BY DOOR CONTRACTOR
3. FINISH FLOOR BY OTHERS
4. DRYWALL RETURN SIZE 1/4"X1/4"
6. SEE SYSTEM ELEVATION DRAWING FOR ROUGH OPENING DIMENSIONS

	ALUMINUM		WOOD JAMB
	WOOD HEAD		INTERIOR FINISH

STANDARD DETAIL FOR INFORMATION ONLY

							TITLE <b>OX 1 1/2" TRACK</b>	
0	10-06	APPROVED FOR CONSTRUCTION	CMP	DWN BY: AR		SCALE: NONE	REV.	
				DATE: 10-16-06		DWG. NO.		
				CHK. BY: CMP		OVLS-01-038		
				APPD. BY: CMP		SHT. 1 OF 1		

\*\*\* All diagrams, drawings and other documents produced by Sliding Visions, Inc. are the sole property of Sliding Visions, Inc and under penalty of law, neither these documents nor the information they convey may be reproduced or transmitted to any third party without written consent.

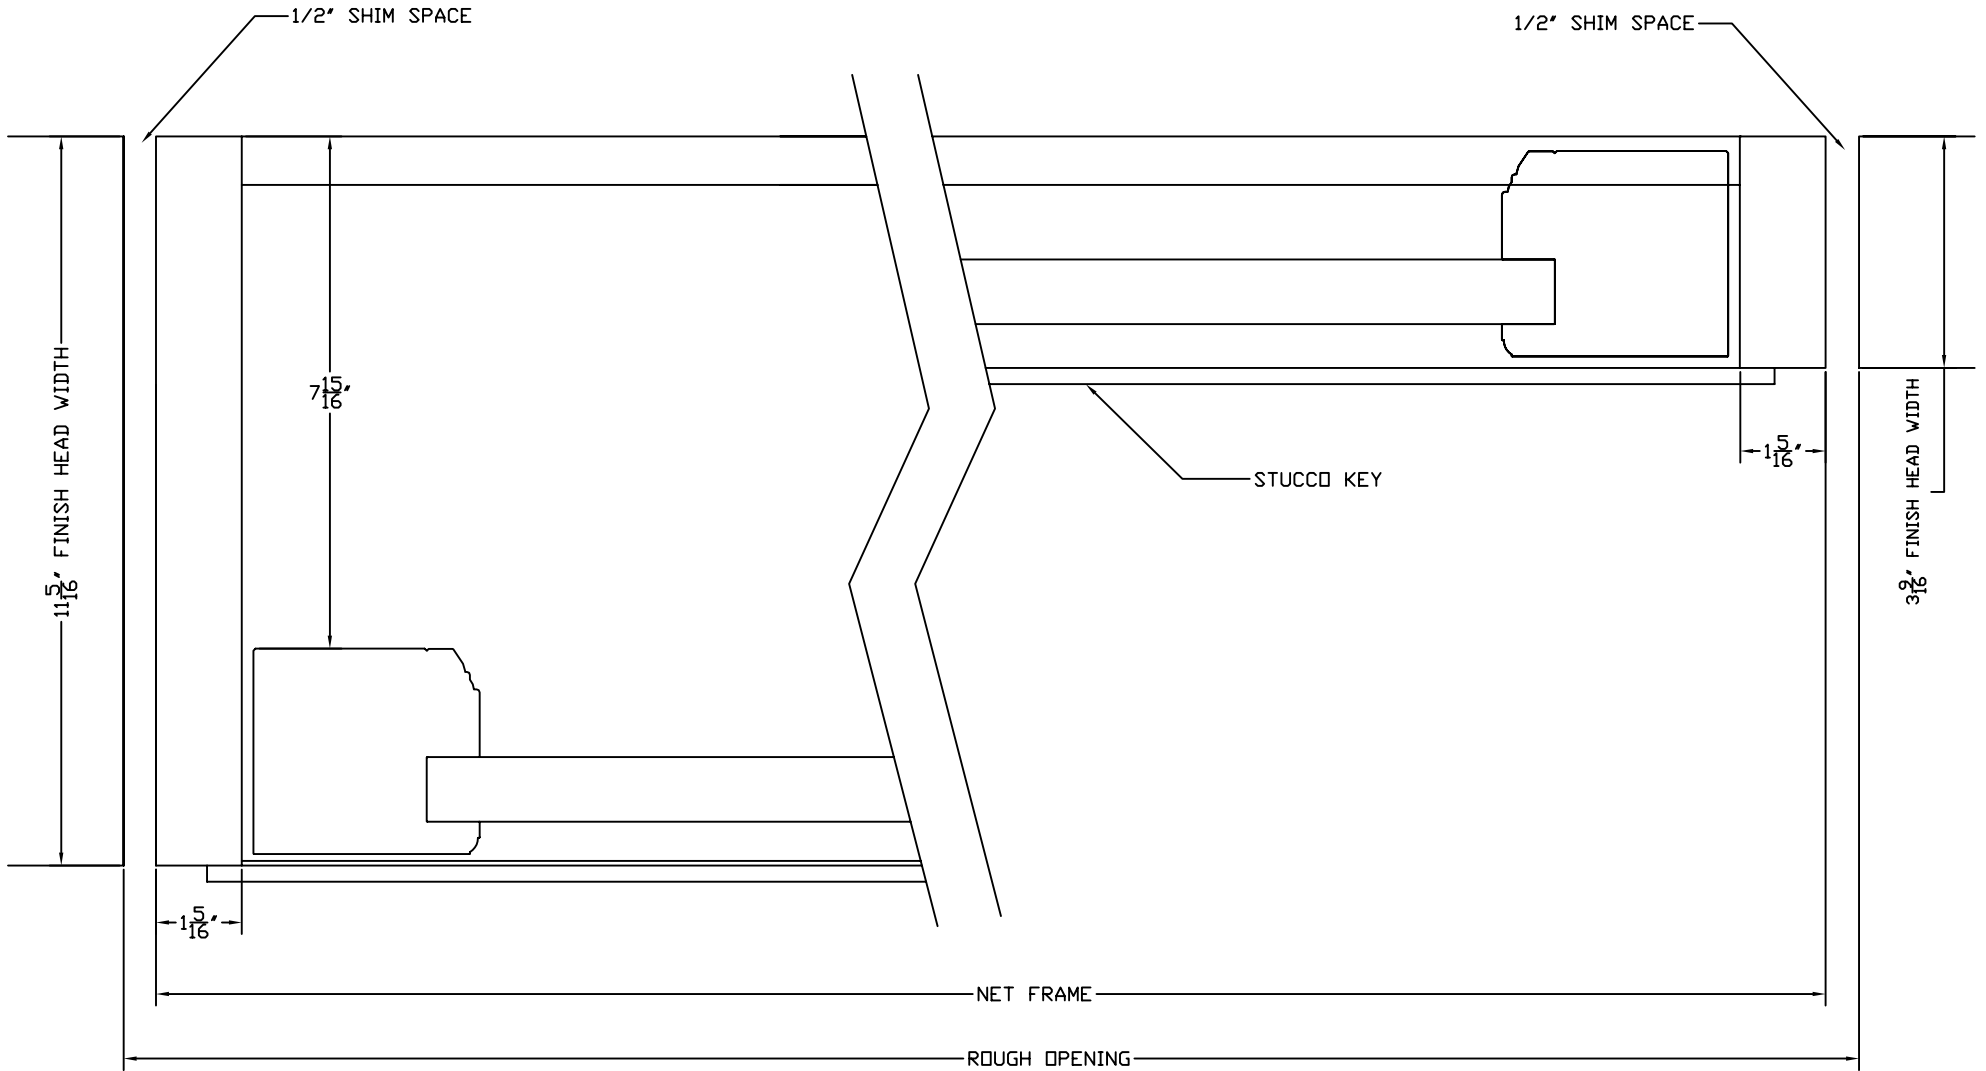

STANDARD DETAIL FOR  
INFORMATION ONLY

0		APPROVED FOR CONSTRUCTION	
NO.	DATE	DESCRIPTION	BY



TITLE OXX JAMB DETAIL		
DWN BY: AR	SCALE: NONE	REV.
DATE: 10-16-06	DWG. NO. OVLS-D-056	0
CHK. BY:	SHT. 1 OF 1	
APPD. BY:		