
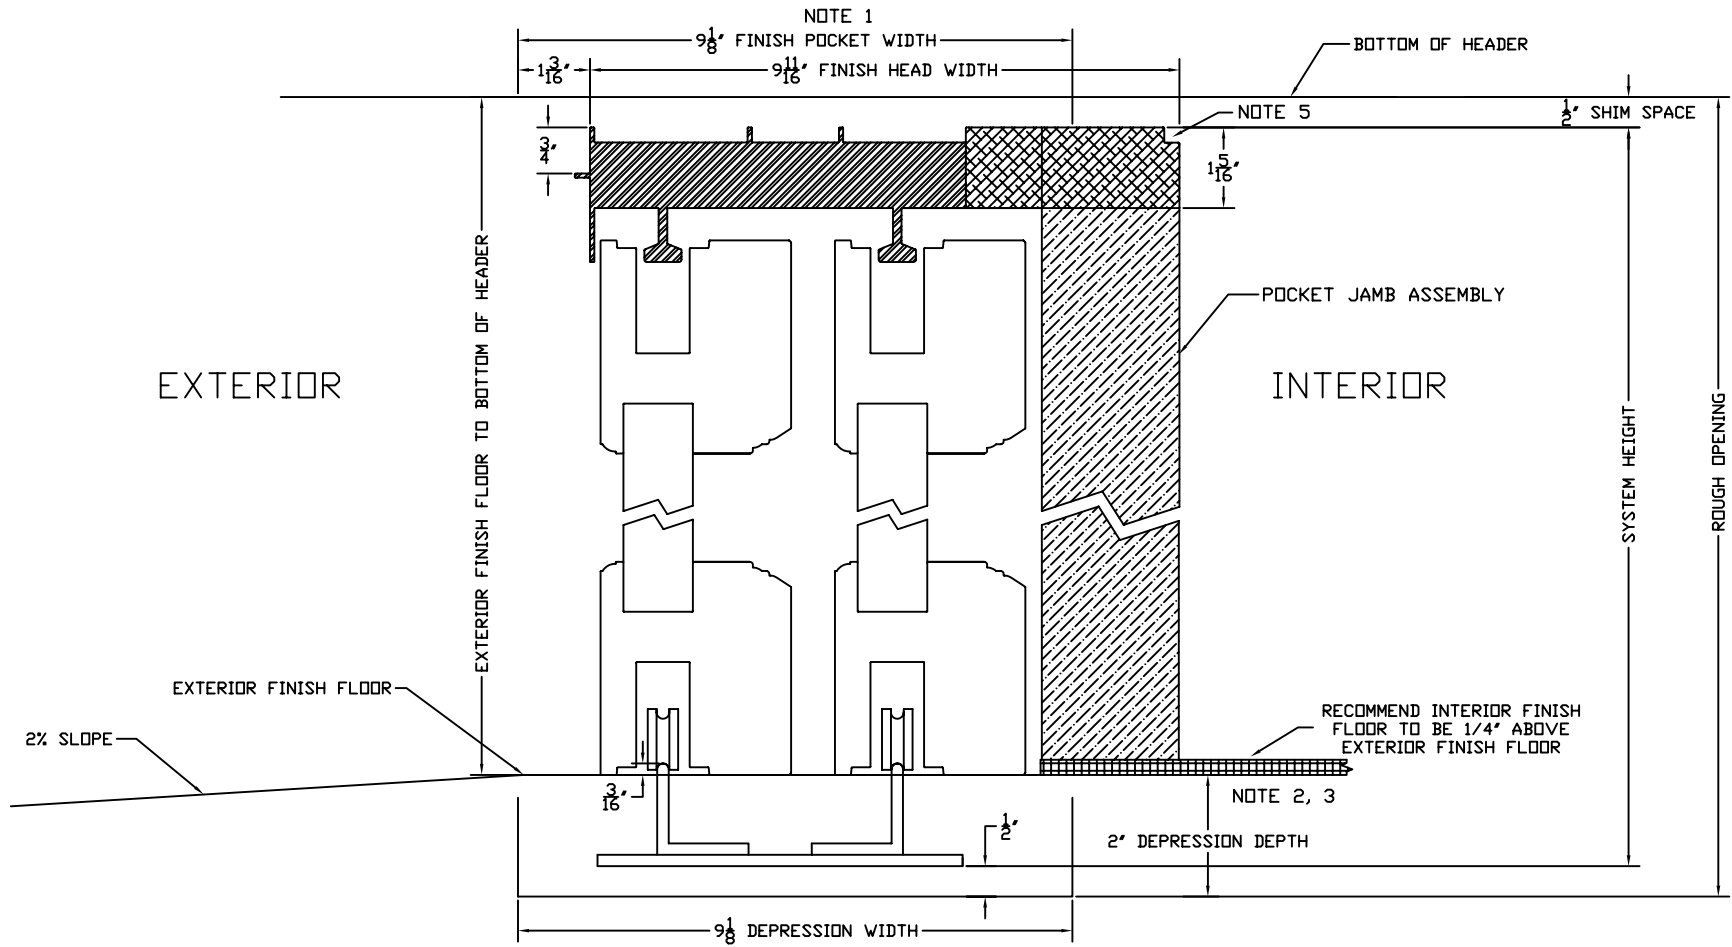


EXTERIOR ELEVATION

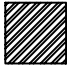


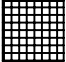
CUSTOMER APPROVAL BLOCK				TITLE		XXP 1 1/2" TRACK	
<input type="checkbox"/> APPROVED <input type="checkbox"/> APPROVED AS NOTED <input type="checkbox"/> DISAPPROVED RESUBMIT				ARCHITECTURAL COLLECTION		REV.	
<input type="checkbox"/> APPROVED FOR CONSTRUCTION						DWN BY: AR	
0 10-06				CMP		DATE: 02/13/07	
NO. DATE DESCRIPTION BY				APPD. BY: CMP		SCALE: NONE	
SIGNED _____ DATE _____				*** All diagrams, drawings and other documents produced by Sliding Visions, Inc. are the sole property of Sliding Visions, Inc and under penalty of law, neither these documents nor the information they convey may be reproduced or transmitted to any third party without written consent.		DWG. NO. ALS-027	
						SHT. 1 OF 1	

0



NOTES:

1. BLACKOUT BOARD ON BOTH INTERIOR SURFACES (BY CUSTOMER)
2. INCLUDES THICKNESS OF EXTERIOR FINISH FLOOR. FROM INTERIOR FINISH FLOOR ADD 1/4"
3. CUSTOMER IS REQUIRED TO DRY PACK TRACK DEPRESSION AFTER INSTALLATION BY DOOR CONTRACTOR
4. FINISH FLOOR BY OTHERS
5. DRYWALL RETURN SIZE 1/4"x1/4"
6. SEE SYSTEM ELEVATION DRAWING FOR ROUGH OPENING DIMENSIONS

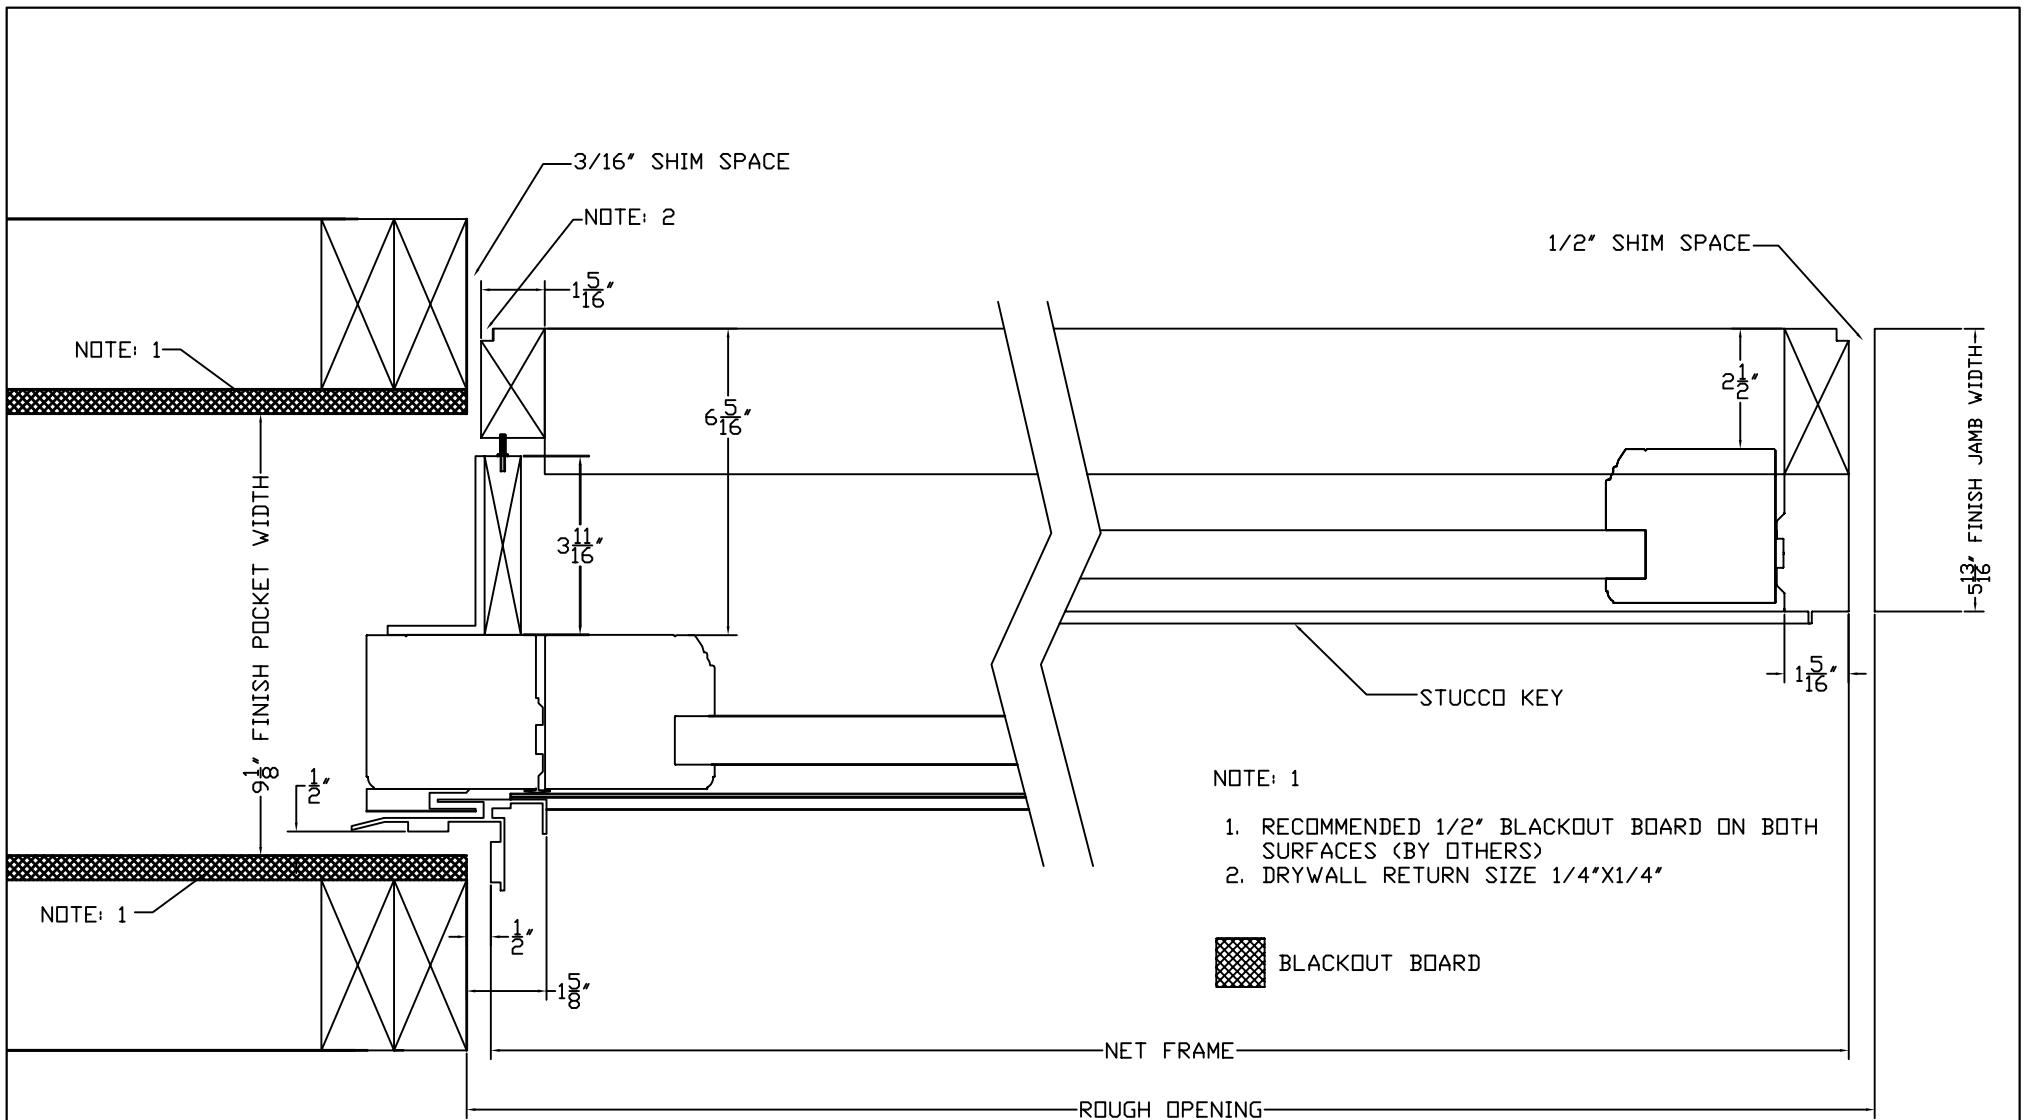
	ALUMINUM		WOOD JAMB
	WOOD HEAD		INTERIOR FINISH

STANDARD DETAIL FOR INFORMATION ONLY

				TITLE		PXX 1 1/2" TRACK	
				DWN BY: AR		SCALE: NONE	
				DATE: 10-16-06		DWG. NO.	
				CHK. BY:		OVLS-D-014	
				APPD. BY:		SHT. 1 OF 1	
				REV.		0	



\*\*\* All diagrams, drawings and other documents produced by Sliding Visions, Inc. are the sole property of Sliding Visions, Inc and under penalty of law, neither these documents nor the information they convey may be reproduced or transmitted to any third party without written consent.



STANDARD DETAIL FOR INFORMATION ONLY

				TITLE PXX POCKET DETAIL			
				DWN BY: AR	SCALE: NONE	REV.	
0				APPROVED FOR CONSTRUCTION	DATE: 10-16-06	DWG. NO. OVLS-D-050	0
NO.	DATE			DESCRIPTION	BY	APPD. BY:	

\*\*\* All diagrams, drawings and other documents produced by Sliding Visions, Inc. are the sole property of Sliding Visions, Inc and under penalty of law, neither these documents nor the information they convey may be reproduced or transmitted to any third party without written consent.